# Appendix K2-3 LAX SPECIFIC PLAN AMENDMENT STUDY

### **Intersection Lane Configurations**

July 2012

Prepared for:

Los Angeles World Airports One World Way Los Angeles, California 90045

Prepared by:

Fehr & Peers 201 Santa Monica Boulevard, Suite 500 Santa Monica, CA 90401

	EXISTING (2010) (NO PROJECT)	EXISTING (2010) WITH PROJECT ALTERNATIVES 1/2	EXISTING (2010) WITH PROJECT ALTERNATIVES 3	EXISTING (2010) WITH PROJECT ALTERNATIVE 4	EXISTING (2010) WITH PROEJCT ALTERNATIVES 8/9	EXISTING (2010) WITH PROJECT MITIGATIONS ALTERNATIVES 1/2	EXISTING (2010) WITH PROJECT MITIGATIONS ALTERNATIVE 3	EXISTING (2010) WITH PROJECT MITIGATIONS ALTERNATIVE 4	EXISTING (2010) WITH PROJECT MITIGATIONS ALTERNATIVES 8/9
1. Admiralty Way &	Bali Way  Admiralty Way	Same As	Same As	Same As	Same As	Same As	Same As	Same As	Same As
Bali Way		Existing Conditions	Existing Conditions	Existing Conditions	Existing Conditions	Existing Conditions	Existing Conditions	Existing Conditions	Existing Conditions
2. Admiralty Way &	Fiji Way  Admiralty Way	Same As	Same As	Same As	Same As	Same As	Same As	Same As	Same As
Fiji Way		Existing Conditions	Existing Conditions	Existing Conditions	Existing Conditions	Existing Conditions	Existing Conditions	Existing Conditions	Existing Conditions
3. Admiralty Way &	MIndanao Way Admirally Way	Same As	Same As	Same As	Same As	Same As	Same As	Same As	Same As
Mindanao Way		Existing Conditions	Existing Conditions	Existing Conditions	Existing Conditions	Existing Conditions	Existing Conditions	Existing Conditions	Existing Conditions
4. Admiraity Way &	Palawan Way  Admirally Way	Same As	Same As	Same As	Same As	Same As	Same As	Same As	Same As
Palawan Way		Existing Conditions	Existing Conditions	Existing Conditions	Existing Conditions	Existing Conditions	Existing Conditions	Existing Conditions	Existing Conditions
5. Admiralty Way &	Via Marina Admiralty Way	Same As	Same As	Same As	Same As	Same As	Same As	Same As	Same As
Via Marina		Existing Conditions	Existing Conditions	Existing Conditions	Existing Conditions	Existing Conditions	Existing Conditions	Existing Conditions	Existing Conditions
6. Alrport Blvd & Westchester Pkwy/ Arbor Vltae St	Westchester → → Arbor Vitae St	Same As Existing Conditions	Same As Existing Conditions	Same As Existing Conditions	Same As Existing Conditions	Same As Existing Conditions	Same As Existing Conditions	Same As Existing Conditions	Same As Existing Conditions
7. Airport Blvd & Century Blvd	Century Blvd	Same As Existing Conditions	Same As Existing Conditions	Same As Existing Conditions	Same As Existing Conditions	Same As Existing Conditions	Same As Existing Conditions	Century Blvd	Same As Existing Conditions
8. Alrport Blvd &	Airport Blvd  La Tijera Blvd  Airport Blvd	Same As	Same As	Same As	Same As	Same As	Same As	Same As	Same As
La Tijera Blvd		Existing Conditions	Existing Conditions	Existing Conditions	Existing Conditions	Existing Conditions	Existing Conditions	Existing Conditions	Existing Conditions
9. Airport Blvd &	Manchester Ave	Same As	Same As	Same As	Same As	Same As	Same As	Same As	Same As
Manchester Ave		Existing Conditions	Existing Conditions	Existing Conditions	Existing Conditions	Existing Conditions	Existing Conditions	Existing Conditions	Existing Conditions
10. Avlation Blvd & Arbor Vitae St	Aviation Blvd	Same As Existing Cond <b>iti</b> ons	Arbor Vitae St	Same As Existing Conditions	Same As Existing Conditions	Same As Existing Conditions	Same As Existing With Alternative 3 Conditions	Same As Existing Conditions	Same As Existing Conditions
11. Inglewood Ave &	Arbor Vilae St	Same As	Same As	Same As	Same As	Same As	Same As	Same As	Same As
Arbor Vitae St		Existing Conditions	Existing Conditions	Existing Conditions	Existing Conditions	Existing Conditions	Existing Conditions	Existing Conditions	Existing Conditions
12. La Brea Ave &	Arbor Vitae St	Same As	Same As	Same As	Same As	Same As	Same As	Same As	Same As
Arbor Vitae St		Existing Conditions	Existing Conditions	Existing Conditions	Existing Conditions	Existing Conditions	Existing Conditions	Existing Conditions	Existing Conditions
13. La Clenega Blvd & Arbor Vitae St	Arbor Vitae St	Same As Existing Conditions	Arbor Vitae St	Same As Existing Conditions	Same As Existing Conditions	Same As Existing Conditions	Same As Existing Conditions	Same As Existing Conditions	Same As Existing Conditions

	EXISTING (2010) (NO PROJECT)	EXISTING (2010) WITH PROJECT ALTERNATIVES 1/2	EXISTING (2010) WITH PROJECT ALTERNATIVES 3	EXISTING (2010) WITH PROJECT ALTERNATIVE 4	EXISTING (2010) WITH PROEJCT ALTERNATIVES 8/9	EXISTING (2010) WITH PROJECT MITIGATIONS <u>ALTERNATIVES 1/2</u>	EXISTING (2010) WITH PROJECT MITIGATIONS <u>ALTERNATIVE 3</u>	EXISTING (2010) WITH PROJECT MITIGATIONS <u>ALTERNATIVE 4</u>	EXISTING (2010) WITH PROJECT MITIGATIONS <u>ALTERNATIVES 8/9</u>
14.Aviation Blvd & Century Blvd	Century Blvd Aviation Blvd	Same As Existing Conditions	Century Blvd	Same As Existing Conditions	Same As Existing Conditions	Same As Existing Conditions	Same As Existing With Alternative 3 Conditions	Same As Existing Conditions	Same As Existing Conditions
15.Avlation Blvd & El Seguno Blvd	El Segundo Blvd  Aviation Blvd	Same As Existing Conditions	Same As Existing Conditions	Same As Existing Conditions	Same As Existing Conditions	Same As Existing Conditions	Same As Existing Conditions	Same As ExIstIng Conditions	Same As Existing Conditions
16.Aviation Blvd & Imperial Hwy	Aviation Blvd  El Segundo Blvd  Aviation Blvd  Imperial Hwy  Avlation Blvd  Florence Ave	Same As Existing Conditions	Imperial Hwy	Same As Existing Conditions	Same As Existing Conditions	Same As Existing Conditions	Same As Existing With Alternative 3 Conditions	Same As Existing Conditions	Same As Existing Conditions
17. Avlation Blvd/ Florence Ave & Manchester Blvd	Manchester Blvd	Same As Existing Conditions	Same As Existing Conditions	Same As Existing Conditions	Same As Existing Conditions	Same As Existing Conditions	Manchester Blvd	Same As Existing Conditions	Same As Existing Conditions
18.Aviation Blvd & Rosencrans Ave	Aviation Blvd  Rosencrans Ave  Aviation Blvd	Same As Existing Conditions	Same As Existing Conditions	Same As Existing Conditions	Same As Existing Conditions	Same As Existing Conditions	Same As Existing Conditions	Same As Existing Conditions	Same As Existing Conditions
19. Aviation Blvd & 111th St	111th St	Same As Existing Conditions	111th St Aviation Blvd	Same As Existing Conditions	Same As Existing Conditions	Same As Existing Conditions	Same As Existing With Alternative 3 Conditions	Same As ExIsting Conditions	Same As Existing Conditions
20.Avlation Blvd & 120th St	120th St	Same As Existing Conditions	Same As Existing Conditions	Same As Existing Conditions	Same As Existing Conditions	Same As Existing Conditions	Same As Existing Conditions	Same As Existing Conditions	Same As Existing Conditions
21.Lincoln Blvd & Ball Way	Ball Way	Same As Existing Conditions	Same As Existing Conditions	Same As Existing Conditions	Same As Existing Conditions	Same As Existing Conditions	Same As Existing Conditions	Same As Existing Conditions	Same As Existing Conditions
22. Lincoin Blvd & Bluff Creek Dr	Bluff Creek Dr  Lincoln Blvd Centineta Ave	Same As Existing Conditions	Same As Existing Conditions	Same As Existing Conditions	Same As Existing Conditions	Same As Existing Conditions	Same As Existing Conditions	Same As Existing Conditions	Same As Existing Conditions
23.Centinela Ave/ Campus Center Dr & Jefferson Blvd	Jefferson Blvd	Same As Existing Conditions	Same As Existing Conditions	Same As Existing Conditions	Same As Existing Conditions	Same As Existing Conditions	Same As Existing Conditions	Same As Existing Conditions	Same As Existing Conditions
24. Centinela Ave & Culver Dr	Culver Dr Centinela Ave	Same As Existing Conditions	Same As Existing Conditions	Same As Existing Conditions	Same As Existing Conditions	Same As Existing Conditions	Same As Existing Conditions	Same As Extsting Conditions	Same As Existing Conditions
25.La Brea Ave & CentInela Ave	Centinela Ave	Same As Existing Conditions	Same As Existing Conditions	Same As Existing Conditions	Same As Existing Conditions	Same As Existing Conditions	Same As Existing Conditions	Same As Existing Conditions	Same As Existing Conditions
26.La Cienega Blvd & CentInela Ave	Centinela Ave	Same As Existing Conditions	Same As Existing Conditions	Same As Existing Conditions	Same As Existing Conditions	Same As Existing Conditions	Centinela Ave	Same As Existing Conditions	Same As Existing Conditions

- Legend

  Signalized
  FF Free Flow

  ★ Functional Turn Lane
  RTO Right Turn Overlap

	EXISTING (2010) (NO PROJECT)	EXISTING (2010) WITH PROJECT ALTERNATIVES 1/2	EXISTING (2010) WITH PROJECT ALTERNATIVES 3	EXISTING (2010) WITH PROJECT ALTERNATIVE 4	EXISTING (2010) WITH PROEJCT <u>ALTERNATIVES</u> 8/9	EXISTING (2010) WITH PROJECT MITIGATIONS <u>ALTERNATIVES 1/2</u>	EXISTING (2010) WITH PROJECT MITIGATIONS <u>ALTERNATIVE 3</u>	EXISTING (2010) WITH PROJECT MITIGATIONS <u>ALTERNATIVE 4</u>	EXISTING (2010) WITH PROJECT MITIGATIONS ALTERNATIVES 8/9
27. La Tijera Bivd &	Centinela Ave	Same As	Same As	Same As	Same As	Same As	Same As	Same As	Same As
Centinela Ave		Existing Conditions	Existing Conditions	Existing Conditions	Existing Conditions	Existing Conditions	Existing Conditions	Existing Conditions	Existing Conditions
28. Sepulveda Blvd &	Centinela Ave	Same As	Same As	Same As	Same As	Same As	Same As	Same As	Same As
Centineta Ave		Existing Conditions	Existing Conditions	Existing Conditions	Existing Conditions	Existing Conditions	Existing Conditions	Existing Conditions	Existing Conditions
29. Centineta Ave &	Venice Blvd Centinela Ave	Same As	Same As	Same As	Same As	Same As	Same As	Same As	Same As
Venice Blvd		Existing Conditions	Existing Conditions	Existing Conditions	Existing Conditions	Existing Conditions	Existing Conditions	Existing Conditions	Existing Conditions
30. Centinela Ave &	Washington Blvd Centinela Ave	Same As	Same As	Same As	Same As	Same As	Same As	Same As	Same As
Washington Blvd		Existing Conditions	Existing Conditions	Existing Conditions	ExIsting Conditions	Existing Conditions	Existing Conditions	Existing Conditions	Existing Conditions
31. Centinela Ave &	Washington PI	Same As	Same As	Same As	Same As	Same As	Same As	Same As	Same As
Washington Pl		Existing Conditions	Existing Conditions	Existing Conditions	Existing Conditions	Existing Conditions	Existing Conditions	Existing Conditions	Existing Conditions
32. Centinela Ave & SR-90 EB Ramps	SR-90 EB Ramps Centinela Ave		Same As Existing Conditions	Same As Existing Conditions	Same As ExIsting Conditions	Same As Existing Conditions	Same As Existing Conditions	Same As Existing Conditions	Same As Existing Conditions
33. Centineal Ave & SR-90 WB Ramps/ Sanford St	Sanford St SR-90 WB Ramps Centinela Ave	Same As Existing Conditions	Same As Existing Conditions	Same As Existing Conditions	Same As Existing Conditions	Same As Existing Conditions	Same As Existing Conditions	Same As Existing Conditions	Same As Existing Conditions
34. Hawthorne Blvd/ La Brea Ave & Century Blvd	Centinela Ave La Brea Ave Century Blvd Hawthorne Blvd	Same As Existing Conditions	Same As Existing Conditions	Same As Existing Conditions	Same As Existing Conditions	Same As Existing Conditions	Same As Existing Conditions	Same As Existing Conditions	Same As Existing Conditions
35, Inglewood Ave &	Century Blvd	Same As	Same As	Same As	Same As	Same As	Same As	Same As	Same As
Century Blvd		Existing Conditions	Existing Conditions	Existing Conditions	Existing Conditions	Existing Conditions	Existing Conditions	Existing Conditions	Existing Conditions
36. La Clenega Blvd & Century Blvd	Century Blvd	Same As Existing Conditions	Century Blvd La Cenega Blvd	Same As Existing Conditions	Same As Existing Conditions	Same As Existing Conditions	Same As Existing With Alternative 3 Conditions	Same As Existing Conditions	Same As Existing Conditions
37. Prairie Ave &	Century Blvd	Same As	Same As	Same As	Same As	Same As	Same As	Same As	Same As
Century Blvd		Existing Conditions	Existing Conditions	Existing Conditions	Existing Conditions	Existing Conditions	Existing Conditions	Existing Conditions	Existing Conditions
38. Sepulveda Blvd &	Century Blvd FF Sepulveda Blvd	Same As	Same As	Same As	Same As	Same As	Same As	Same As	Same As
Century Blvd		Existing Conditions	Existing Conditions	Existing Conditions	Existing Conditions	Existing Conditions	Existing Conditions	Existing Conditions	Existing Conditions
39. I-405 NB Ramps &	Century Blvd	Same As	Same As	Same As	Same As	Same As	Same As	Same As	Same As
Century Blvd		Existing Conditions	Existing Conditions	Existing Conditions	Existing Conditions	Existing Conditions	Existing Conditions	Existing Conditions	Existing Conditions

	EXISTING (2010) (NO PROJECT)	EXISTING (2010) WITH PROJECT ALTERNATIVES 1/2	EXISTING (2010) WITH PROJECT ALTERNATIVES 3	EXISTING (2010) WITH PROJECT ALTERNATIVE 4	EXISTING (2010) WITH PROEJCT ALTERNATIVES 8/9	EXISTING (2010) WITH PROJECT MITIGATIONS ALTERNATIVES 1/2	EXISTING (2010) WITH PROJECT MITIGATIONS ALTERNATIVE 3	EXISTING (2010) WITH PROJECT MITIGATIONS ALTERNATIVE 4	EXISTING (2010) WITH PROJECT MITIGATIONS ALTERNATIVES 8/9
40. Duquesne Ave &	Culver Blvd  Duquesne Ave	Same As	Same As	Same As	Same As	Same As	Same As	Same As	Same As
Culver Blvd		Existing Conditions	Existing Conditions	Existing Conditions	Existing Conditions	Existing Conditions	Existing Conditions	Existing Conditions	Existing Conditions
41. Culver Blvd &	Jefferson Blvd	Same As	Same As	Same As	Same As	Same As	Same As	Same As	Same As
Jefferson Blvd		Existing Conditions	Existing Conditions	Existing Conditions	Existing Conditions	Existing Conditions	Existing Conditions	Existing Conditions	Existing Conditions
42. Nicholson St/ Driveway & Culver Blvd	Culver Blvd Driveway  Culver Blvd  Nicholson St	Same As Existing Conditions	Same As Existing Conditions	Same As Existing Conditions	Same As Existing Cond <b>i</b> tions	Same As Existing Conditions	Same As Existing Conditions	Same As Existing Conditions	Same As Existing Conditions
43. Overland Ave &	Culver Blvd  Overland Ave	Same As	Same As	Same As	Same As	Same As	Same As	Same As	Same As
Culver Blvd		Existing Conditions	Existing Conditions	Existing Conditions	Existing Conditions	Existing Conditions	Existing Conditions	Existing Conditions	Existing Conditions
44, Sawtelle Blvd &	Culver Dr	Same As	Same As	Same As	Same As	Same As	Same As	Same As	Same As
Culver Dr		Existing Conditions	Existing Conditions	Existing Conditions	Existing Conditions	Existing Conditions	Existing Conditions	Existing Conditions	Existing Conditions
45. Sepulveda Blvd &	Culver Dr	Same As	Same As	Same As	Same As	Same As	Same As	Same As	Same As
Culver Dr		Existing Conditions	Existing Conditions	Existing Conditions	Existing Conditions	Extsting Conditions	Existing Conditions	Existing Conditions	Existing Conditions
46. Douglas St &	Sepulveda BMd  FI Segundo BMd  Douglas St	Same As	Same As	Same As	Same As	Same As	Same As	Same As	Same As
El Segundo Blvd		Existing Conditions	Existing Conditions	Existing Conditions	Existing Conditions	Existing Conditions	Existing Conditions	Existing Conditions	Existing Conditions
47. Douglas St &	Imperial Hwy	Same As	Same As	Same As	Same As	Same As	Same As	Same As	Same As
Imperial Hwy		Existing Conditions	Existing Conditions	Existing Conditions	Existing Conditions	Existing Conditions	Existing Conditions	Existing Conditions	Existing Conditions
48. Douglas St &	Mariposa Ave	Same As	Same As	Same As	Same As	Same As	Same As	Same As	Same As
Marlposa Ave		Existing Conditions	Existing Conditions	Existing Conditions	Existing Conditions	Existing Conditions	Existing Conditions	Existing Conditions	Existing Conditions
49. Douglas St &	Rosecrans Ave	Same As	Same As	Same As	Same As	Same As	Same As	Same As	Same As
Rosecrans Ave		Existing Conditions	Existing Conditions	Existing Conditions	Existing Conditions	Existing Conditions	Existing Conditions	Existing Conditions	Existing Conditions
50. Duquesne Ave &	Jefferson Blvd Duquesne Ave	Same As	Same As	Same As	Same As	Same As	Same As	Same As	Same As
Jefferson Blvd		Existing Conditions	Existing Conditions	Existing Conditions	Existing Conditions	Existing Conditions	Existing Conditions	Existing Conditions	Existing Conditions
51. Hawthorne Blvd &	El Segundo Blvd	Same As	Same As	Same As	Same As	Same As	Same As	Same As	Same As
El Segundo Blvd		Existing Conditions	Existing Conditions	Existing Conditions	Existing Conditions	Existing Conditions	Existing Conditions	Existing Conditions	Existing Conditions
52. Inglewood Ave &	EI Segundo Blvd	Same As	Same As	Same As	Same As	Same As	Same As	Same As	Same As
El Segundo Blvd		Existing Conditions	Existing Conditions	Existing Conditions	Existing Conditions	Existing Conditions	Existing Conditions	Existing Conditions	Existing Conditions

EXISTING (2010) EXISTING (2010) EXISTING (2010) WITH PROJECT WITH PROJECT (NO PROJECT) ALTERNATIVES 1/2 ALTERNATIVES 3	EXISTING (2010)	EXISTING (2010)	EXISTING (2010)	EXISTING (2010)	EXISTING (2010)	EXISTING (2010)
	WITH PROJECT	WITH PROEJCT	WITH PROJECT MITIGATIONS	WITH PROJECT MITIGATIONS	WITH PROJECT MITIGATIONS	WITH PROJECT MITIGATIONS
	ALTERNATIVE 4	ALTERNATIVES 8/9	ALTERNATIVES 1/2	ALTERNATIVE 3	ALTERNATIVE 4	ALTERNATIVES 8/9
53. La Clenga Blvd & Same As Existing Conditions  El Segundo Blvd Existing Conditions  El Segundo Blvd Existing Conditions	Same As Existing Conditions	Same As Existing Conditions	Same As Existing Conditions	El Segundo Blvd	Same As Existing Conditions	Same As Existing Conditions
54. Nash St & Same As Existing Conditions  El Segundo Blvd Existing Conditions  Same As Existing Conditions	Same As	Same As	Same As	Same As	Same As	Same As
	Existing Conditions	Existing Conditions	Existing Conditions	Existing Conditions	Existing Conditions	Existing Conditions
55. Sepulveda Blvd & Same As Existing Conditions Existing Conditions  Same As Existing Conditions  Sepulveda Blvd	Same As	Same As	Same As	Same As	Same As	Same As
	Existing Conditions	Existing Conditions	Existing Conditions	Existing Conditions	Existing Conditions	Existing Conditions
56. Lincoln Blvd & Fiji Way Same As Existing Conditions Existing Conditions	Same As	Same As	Same As	Same As	Same As	Same As
	Existing Conditions	Existing Conditions	Existing Conditions	Existing Conditions	Existing Conditions	Extisting Conditions
57. La Brea Ave & Same As Florence Ave Same As Existing Conditions Existing Conditions	Same As	Same As	Same As	Same As	Same As	Same As
	Existing Conditions	Existing Conditions	Existing Conditions	Existing Conditions	Existing Conditions	Existing Conditions
58. La Clenega Blvd & Florence Blvd Same As Existing Conditions Existing Conditions  La Clenega Blvd	Same As ExIsting Conditions	Same As Existing Conditions	Same As Existing Conditions	Florence Blvd	Same As Existing Conditions	Same As Existing Conditions
59. Nash St & Same As Grand Ave Existing Conditions Existing Conditions	Same As	Same As	Same As	Same As	Same As	Same As
	Existing Cond <b>it</b> ions	Existing Conditions	Existing Conditions	Existing Cond <b>i</b> tions	Existing Cond <b>iti</b> ons	Existing Conditions
60. Sepulveda Blvd & Same As Same As Grand Ave Existing Conditions Sepulveda Blvd	Same As	Same As	Same As	Same As	Same As	Same As
	Existing Conditions	Existing Conditions	Existing Conditions	Existing Conditions	Existing Conditions	Existing Conditions
61. Vista Del Mar & Same As Existing Conditions  Same As Existing Conditions  Vista Del Mar	Same As	Same As	Same As	Same As	Same As	Same As
	Existing Conditions	Existing Conditions	Existing Conditions	Existing Conditions	Existing Conditions	Existing Conditions
62. Hawthorne Blvd & Same As Existing Conditions Existing Conditions	Same As Existing Conditions	Same As Existing Conditions	Same As Existing Conditions	Imperial Hwy	Same As Existing Conditions	Same As Existing Conditions
63. Hawthorne Blvd & Same As Existing Conditions  Hawthorne Blvd Vista Del Mar	Same As	Same As	Same As	Same As	Same As	Same As
	Existing Cond <b>it</b> ions	Existing Conditions	Existing Conditions	Existing Conditions	Existing Cond <b>iti</b> ons	Existing Conditions
64. Vista Del Mar/ Highland Ave & Rosecrans Ave Existing Conditions  Rosecrans Ave  Rosecrans Ave  Same As Existing Conditions  Existing Conditions	Same As	Same As	Same As	Same As	Same As	Same As
	Existing Conditions	Existing Conditions	Existing Conditions	Existing Conditions	Existing Conditions	Existing Conditions
65. Sepulveda Blvd & Same As Existing Conditions  Sepulveda Blvd & Existing Conditions  Same As Existing Conditions  Sepulveda Blvd	Same As	Same As	Same As	Same As	Same As	Same As
	Exlstlng Conditions	Existing Conditions	Existing Conditions	Existing Conditions	Existing Conditions	Existing Conditions


- Legend

  Signalized
  FF Free Flow
  ★ Functional Turn Lane
  RTO Right Turn Overlap

	EXISTING (2010)	EXISTING (2010) WITH PROJECT	EXISTING (2010) WITH PROJECT	EXISTING (2010) WITH PROJECT	EXISTING (2010) WITH PROEJCT	EXISTING (2010) WITH PROJECT MITIGATIONS	EXISTING (2010) WITH PROJECT MITIGATIONS	EXISTING (2010) WITH PROJECT MITIGATIONS	EXISTING (2010) WITH PROJECT MITIGATIONS
66. Inglewood Ave & Imperial Hwy	(NO PROJECT)  Imperial Hwy  Inglewood Ave	ALTERNATIVES 1/2  Same As Existing Conditions	ALTERNATIVES 3  Same As Existing Conditions	ALTERNATIVE 4  Same As Existing Conditions	ALTERNATIVES 8/9  Same As Existing Conditions	ALTERNATIVES 1/2  Same As Existing Conditions	ALTERNATIVE 3  Imperial Hwy Inglewood Ave	ALTERNATIVE 4  Imperial Hwy  Inglewood Ave	ALTERNATIVES 8/9  Same As Existing Conditions
67.La Cienega Blvd &	Imperial Hwy La Clenega Blvd	Same As	Same As	Same As	Same As	Same As	Same As	Same As	Same As
Imperlal Hwy		Existing Conditions	Existing Conditions	Existing Conditions	Existing Cond <b>iti</b> ons	Existing Conditions	Existing Conditions	Existing Conditions	Existing Conditions
68. Main St &	Imperial Hwy Main St	Same As	Same As	Same As	Same As	Same As	Same As	Same As	Same As
Imperial Hwy		Existing Conditions	Existing Conditions	Existing Conditions	Existing Conditions	Existing Conditions	Existing Conditions	Existing Conditions	Existing Conditions
69. Pershing Dr	Imperial Hwy Pershing Dr	Same As	Same As	Same As	Same As	Same As	Same As	Same As	Same As
Imperial Hwy		Existing Conditions	Existing Conditions	Existing Conditions	Existing Conditions	Existing Conditions	Existing Conditions	Existing Conditions	Existing Conditions
70. Prairie Ave &	Pershing Dr  Imperial Hwy  Prarle Ave	Same As	Same As	Same As	Same As	Same As	Same As	Same As	Same As
Imperial Hwy		Existing Conditions	Existing Conditions	Existing Conditions	Existing Conditions	Existing Conditions	Existing Conditions	Existing Conditions	Existing Conditions
71. Sepulveda Blvd & Imperial Hwy	Imperial Hwy	Same As Existing Conditions	Same As Existing Conditions	Same As Existing Conditions	Same As Existing Conditions	Same As ExIstIng Conditions	Imperial Hwy    Imperial Hwy   Imperial Hwy   Imperial Hwy   Imperial Hwy	Same As ExIsting Conditions	Imperial Hwy  Sepulveda Blvd
72, Vista Del Mar &	Imperial Hwy	Same As	Same As	Same As	Same As	Same As	Same As	Same As	Same As
Impertal Hwy		Existing Conditions	Existing Conditions	Existing Conditions	Existing Conditions	Existing Conditions	Existing Conditions	Existing Conditions	Existing Conditions
73.I-105 WB Off Ramps/ Nash St & Imperial Hwy	Imperial Hwy Nash St	Same As Existing Conditions	Same As Existing Conditions	Same As Existing Conditions	Same As Existing Conditions	Same As Existing Conditions	Same As Existing Conditions	Same As Existing Conditions	Same As Existing Conditions
74, I-105 EB On Ramps E/O Avlation Blvd & Imperial Hwy	Inperial Hwy	Same As Existing Conditions	Imperial Hwy	Same As Existing Conditions	Same As Existing Conditions	Same As Existing Conditions	Imperial Hwy	Same As Existing Conditions	Same As Existing Conditions
75.I-405 NB On Ramp E/O La Cjenga Ave & Imperial Hwy	Imperial Hwy  FF T Imperial Hwy  L405 NB On Ramp	Same As Existing Conditions	Same As Existing Conditions	Same As Existing Conditions	Same As Existing Conditions	Same As Existing Conditions	Same As Existing Conditions	Same As Existing Conditions	Same As Existing Conditions
76. Inglewood Ave &	Lennox Blvd Inglewood Ave	Same As	Same As	Same As	Same As	Same As	Same As	Same As	Same As
Lennox Blvd		Existing Conditions	Existing Conditions	Existing Conditions	Existing Conditions	Existing Conditions	Existing Conditions	Existing Conditions	Existing Conditions
77. Inglewood Ave &	Manchester Blvd Inglewood Ave	Same As	Same As	Same As	Same As	Same As	Same As	Same As	Same As
Manchester Blvd		Existing Conditions	Existing Conditions	Existing Conditions	Existing Conditions	Existing Conditions	Existing Conditions	Existing Conditions	Existing Conditions
78.LIncoln Blvd &	Jefferson Blvd Lincoln Blvd	Same As	Same As	Same As	Same As	Same As	Same As	Same As	Same As
Jefferson Blvd		Existing Conditions	Extsting Conditions	Existing Conditions	Existing Conditions	Existing Conditions	Existing Conditions	Existing Conditions	Existing Conditions

- Legend

  Signalized
  FF Free Flow
  ★ Functional Turn Lane
  RTO Right Turn Overlap

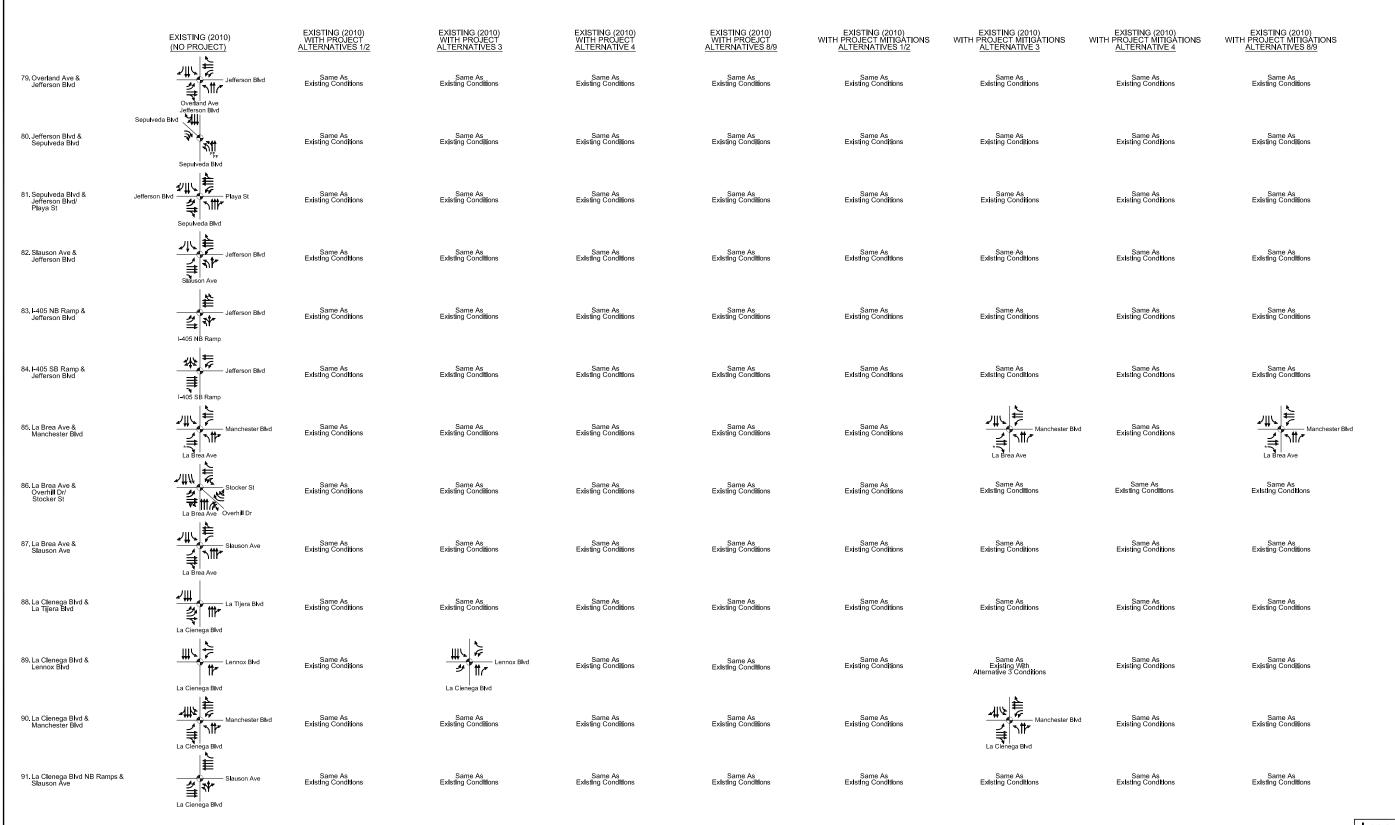

not to scale

### Legend

- Signalized Free Flow
- Functional Turn Lane


	EXISTING (2010) (NO PROJECT)	EXISTING (2010) WITH PROJECT ALTERNATIVES 1/2	EXISTING (2010) WITH PROJECT ALTERNATIVES 3	EXISTING (2010) WITH PROJECT ALTERNATIVE 4	EXISTING (2010) WITH PROEJCT ALTERNATIVES 8/9	EXISTING (2010) WITH PROJECT MITIGATIONS ALTERNATIVES 1/2	EXISTING (2010) WITH PROJECT MITIGATIONS ALTERNATIVE 3	EXISTING (2010) WITH PROJECT MITIGATIONS <u>ALTERNATIVE 4</u>	EXISTING (2010) WITH PROJECT MITIGATIONS ALTERNATIVES 8/9
92. La Cienega Blvd SB Ramps &	Slauson Ave	Same As	Same As	Same As	Same As	Same As	Same As	Same As	Same As
Slauson Ave		Existing Conditions	Existing Conditions	Existing Conditions	Existing Conditions	Existing Conditions	Existing Conditions	Existing Conditions	Existing Conditions
93. La Cienega Blvd &	La Cienega Blvd  FF  Stocker Ave  La Cienega Blvd	Same As	Same As	Same As	Same As	Same As	Same As	Same As	Same As
Stocker St		Existing Conditions	Existing Conditions	Existing Conditions	Existing Conditions	Existing Conditions	Existing Conditions	Existing Conditions	Existing Conditions
94. La Cienega Blvd & 111th St	La Cienega Blvd	Same As Existing Conditions	111 th St	Same As Existing Conditions	Same As Existing Conditions	Same As Existing Conditions	Same As Existing With Alternative 3 Conditions	Same As Existing Conditions	Same As Existing Conditions
95. La Cienega Blvd &	120th St	Same As	Same As	Same As	Same As	Same As	Same As	Same As	Same As
120th St		Existing Conditions	Existing Conditions	Existing Conditions	Existing Conditions	Existing Conditions	Existing Conditions	Existing Conditions	Existing Conditions
96. La Cienega Blvd & I-405 SB Ramps N/O Century	La Cienega Blvd	I-405 SB Ramps	I-405 SB Ramps La Cienega Blvd	Same As Existing Conditions	I-405 SB Ramps	Same As Existing With Alternative 1/2 Conditions	Same As Existing With Alternative 3 Conditions	Same As Existing Conditions	La Cienega Blvd
97. La Cienega Blvd & I-405 SB Ramps S/O Century	La Cienega Blvd	Same As Existing Conditions	La Cienega Blvd	Same As Existing Conditions	Same As Existing Conditions	Same As Existing Conditions	Same As Existing With Alternative 3 Conditions	Same As Existing Conditions	Same As Existing Conditions
98. La Cienega Blvd & I-405 SB Ramps N/O Imperial	I-405 SB Ramps	Same As Existing Conditions	Same As Existing Conditions	Same As Existing Conditions	Same As Existing Conditions	Same As Existing Conditions	Same As Existing Conditions	Same As Existing Conditions	Same As Existing Conditions
99. Lincoln Blvd &	Lincoln Blvd	Same As	Same As	Same As	Same As	Same As	Same As	Same As	Same As
La Tijera Blvd		Existing Conditions	Existing Conditions	Existing Conditions	Existing Conditions	Existing Conditions	Existing Conditions	Existing Conditions	Existing Conditions
100. La Tijera Blvd &	Manchester Ave	Same As	Same As	Same As	Same As	Same As	Same As	Same As	Same As
Manchester Ave		Existing Conditions	Existing Conditions	Existing Conditions	Existing Conditions	Existing Conditions	Existing Conditions	Existing Conditions	Existing Conditions
101. Sepulveda Blvd &	La Tijera Blvd  La Tijera Blvd  Sepulveda Blvd	Same As	Same As	Same As	Same As	Same As	Same As	Same As	Same As
La Tijera Blvd		Existing Conditions	Existing Conditions	Existing Conditions	Existing Conditions	Existing Conditions	Existing Conditions	Existing Conditions	Existing Conditions
102. I-405 NB Ramps &	La Tijera Blvd	Same As	Same As	Same As	Same As	Same As	Same As	Same As	Same As
La Tijera Blvd		Existing Conditions	Existing Conditions	Existing Conditions	Existing Conditions	Existing Conditions	Existing Conditions	Existing Conditions	Existing Conditions
103. La Tijera Blvd &	I-405 SB Ramps	Same As	Same As	Same As	Same As	Same As	Same As	Same As	Same As
I-405 SB Ramps		Existing Conditions	Existing Conditions	Existing Conditions	Existing Conditions	Existing Conditions	Existing Conditions	Existing Conditions	Existing Conditions
104. Lincoln Blvd &	LINCOIN BIV	Same As	Same As	Same As	Same As	Same As	Same As	Same As	Same As
LMU Dr		Existing Conditions	Existing Conditions	Existing Conditions	Existing Conditions	Existing Conditions	Existing Conditions	Existing Conditions	Existing Conditions

- Legend
  Signalized
  FF Free Flow
  Turn Lane
  RTO Right Turn Overlap

	EXISTING (2010) (NO PROJECT)	EXISTING (2010) WITH PROJECT ALTERNATIVES 1/2	EXISTING (2010) WITH PROJECT ALTERNATIVES 3	EXISTING (2010) WITH PROJECT ALTERNATIVE 4	EXISTING (2010) WITH PROEJCT ALTERNATIVES 8/9	EXISTING (2010) WITH PROJECT MITIGATIONS ALTERNATIVES 1/2	EXISTING (2010) WITH PROJECT MITIGATIONS ALTERNATIVE 3	EXISTING (2010) WITH PROJECT MITIGATIONS ALTERNATIVE 4	EXISTING (2010) WITH PROJECT MITIGATIONS ALTERNATIVES 8/9
105. Lincoln Blvd &	(NO PROJECT)  Manchester Blvd  Lincoln Blvd	Same As	Same As	Same As	Same As	Same As	Same As	Same As	Same As
Manchester Blvd		Existing Conditions	Existing Conditions	Existing Conditions	Existing Conditions	Existing Conditions	Existing Conditions	Existing Conditions	Existing Conditions
106. Lincoln Blvd & Marina Pointe Dr/ Maxella Ave	Pointe Dr Amazella Ave	Same As Existing Conditions	Same As Existing Conditions	Same As Existing Conditions	Same As Existing Conditions	Same As Existing Conditions	Same As Existing Conditions	Same As Existing Conditions	Same As Existing Conditions
107. Lincoln Blvd &	Mindanao Way	Same As	Same As	Same As	Same As	Same As	Same As	Same As	Same As
Mindanao Way		Existing Conditions	Existing Conditions	Existing Conditions	Existing Conditions	Existing Conditions	Existing Conditions	Existing Conditions	Existing Conditions
108. Sepulveda Blvd &	Lincoln Blvd Sepulveda Blvd	Same As	Same As	Same As	Same As	Same As	Same As	Same As	Same As
Lincoln Blvd		Existing Conditions	Existing Conditions	Existing Conditions	Extisting Conditions	Existing Conditions	Existing Conditions	Existing Conditions	Existing Conditions
109. Lincoln Blvd &	Venice Blvd	Same As	Same As	Same As	Same As	Same As	Same As	Same As	Same As
Venice Blvd		Existing Conditions	Existing Conditions	Existing Conditions	Existing Conditions	Existing Conditions	Existing Conditions	Existing Conditions	Existing Conditions
110. Lincoln Blvd &	Washington Blvd	Same As	Same As	Same As	Same As	Same As	Same As	Same As	Same As
Washington Blvd		Existing Conditions	Existing Conditions	Existing Conditions	Existing Conditions	Existing Conditions	Existing Conditions	Existing Conditions	Existing Conditions
111. Lincoln Blvd &	## \$ \$3rd St	Same As	Same As	Same As	Same As	Same As	Same As	Same As	Same As
83rd St		Existing Conditions	Existing Conditions	Existing Conditions	Existing Conditions	Existing Conditions	Existing Conditions	Existing Conditions	Existing Conditions
112. Lincoln Blvd &	SR-90	Same As	Same As	Same As	Same As	Same As	Same As	Same As	Same As
SR-90		Existing Conditions	Existing Conditions	Existing Conditions	Existing Conditions	Existing Conditions	Existing Conditions	Existing Conditions	Existing Conditions
113. Pershing Dr &	Manchester Ave	Same As	Same As	Same As	Same As	Same As	Same As	Same As	Same As
Manchester Ave		Existing Conditions	Existing Conditions	Existing Conditions	Existing Cond <b>iti</b> ons	Existing Conditions	Existing Conditions	Existing Conditions	Existing Conditions
114. Sepulveda Blvd &	Manchester Ave	Same As	Same As	Same As	Same As	Same As	Same As	Same As	Same As
Manchester Ave		Existing Conditions	Existing Conditions	Existing Conditions	Existing Cond <b>iti</b> ons	Existing Conditions	Existing Conditions	Existing Conditions	Existing Conditions
115. I-405 NB Ramp &	Manchester Ave	Same As	Same As	Same As	Same As	Same As	Same As	Same As	Same As
Manchester Ave		Existing Conditions	Existing Conditions	Existing Conditions	Existing Cond <b>iti</b> ons	Existing Conditions	Existing Conditions	Existing Conditions	Existing Conditions
116. Nash St &	Mariposa Ave	Same As	Same As	Same As	Same As	Same As	Same As	Same As	Same As
Mariposa Ave		Existing Conditions	Existing Conditions	Existing Conditions	Existing Cond <b>iti</b> ons	Existing Conditions	Existing Conditions	Existing Conditions	Existing Conditions
117. Sepulveda Blvd &	Mariposa Ave	Same As	Same As	Same As	Same As	Same As	Same As	Same As	Same As
Mariposa Ave		Existing Conditions	Existing Conditions	Existing Conditions	Extstlng Conditions	Existing Conditions	Existing Conditions	Existing Conditions	Existing Conditions

- Legend

  Signalized
  FF Free Flow
  ★ Functional Turn Lane
  RTO Right Turn Overlap

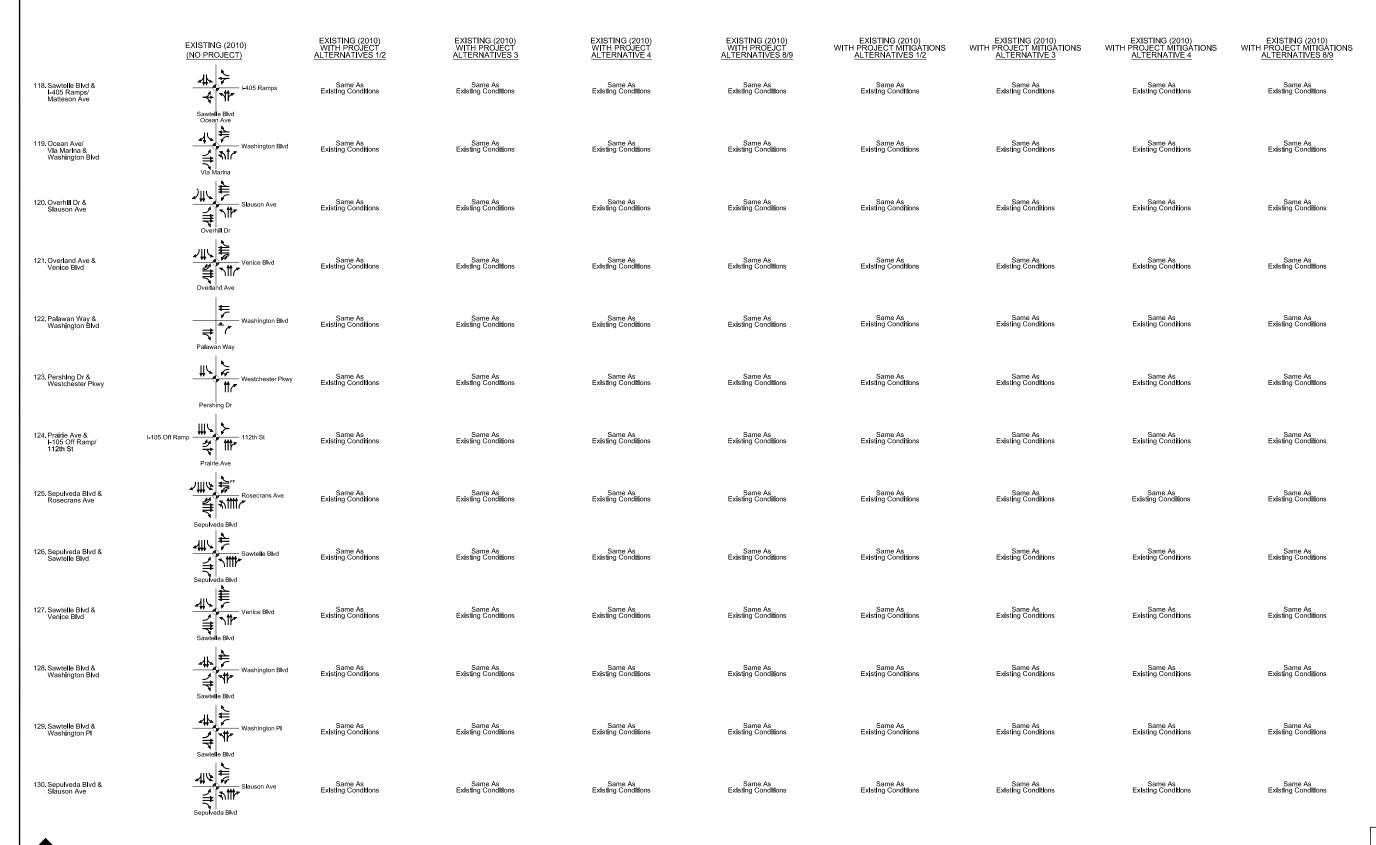

### Legend

- Signalized Free Flow
- Functional Turn Lane
- Right Turn Overlap

north

		EXISTING (2010) (NO PROJECT)	EXISTING (2010) WITH PROJECT ALTERNATIVES 1/2	EXISTING (2010) WITH PROJECT ALTERNATIVES 3	EXISTING (2010) WITH PROJECT ALTERNATIVE 4	EXISTING (2010) WITH PROEJCT ALTERNATIVES 8/9	EXISTING (2010) WITH PROJECT MITIGATIONS ALTERNATIVES 1/2	EXISTING (2010) WITH PROJECT MITIGATIONS ALTERNATIVE 3	EXISTING (2010) WITH PROJECT MITIGATIONS <u>ALTERNATIVE 4</u>	EXISTING (2010) WITH PROJECT MITIGATIONS ALTERNATIVES 8/9
	131. Sepulveda Blvd & Venice Blvd	Venice Blvd Sepulveda Blvd	Same As Extsting Conditions	Same As Existing Conditions	Same As Existing Conditions	Same As Existing Conditions	Same As Existing Conditions	Same As Existing Conditions	Same As Existing Conditions	Same As Existing Conditions
	132. Sepulveda Blvd & Washington Blvd	Washington Blvd Sepulveda Blvd	Same As Existing Conditions	Same As Existing Conditions	Same As Existing Conditions	Same As Existing Conditions	Same As Existing Conditions	Same As Existing Conditions	Same As Existing Conditions	Same As Existing Conditions
	133. Sepulveda Blvd & Washington Pl	Washington Pl	Same As Existing Conditions	Same As Existing Conditions	Same As Existing Conditions	Same As Existing Conditions	Same As Existing Conditions	Same As Existing Conditions	Same As Existing Conditions	Same As Existing Conditions
	134. Sepulveda Blvd & I-405 NB Ramp/ S/O Venice Blvd	I-405 NB Ramp	Same As Extisting Conditions	Same As Existing Conditions	Same As Existing Conditions	Same As Extsting Conditions	Same As Existing Conditions	Same As Existing Conditions	Same As Existing Conditions	Same As Existing Conditions
	135. Sepulveda Blvd & Westchester Pkwy	Sepulveda Blvd  Westchester Pkwy Sepulveda Blvd	Same As Existing Conditions	Same As Existing Conditions	Same As Existing Conditions	Same As Existing Conditions	Same As Existing Conditions	Same As Existing Conditions	Same As Existing Conditions	Same As Existing Conditions
	136. Sepulveda Blvd & 77th St/76th St	77th St 41 76th St	Same As Existing Conditions	Same As Existing Conditions	Same As Existing Conditions	Same As Existing Conditions	Same As Existing Conditions	Same As Existing Conditions	Same As Existing Conditions	Same As Existing Conditions
	137. Sepulveda Blvd & 80th St/79th St	Sepulveda Blvd  80th St	Same As Existing Conditions	Same As Existing Conditions	Same As Existing Conditions	Same As Existing Conditions	Same As Existing Conditions	Same As Existing Conditions	Same As Existing Conditions	Same As Existing Conditions
	138. Sepulveda Blvd & 83rd St	83rd St Sepulveda Blvd	Same As Existing Conditions	Same As Existing Conditions	Same As Existing Conditions	Same As Existing Conditions	Same As Existing Conditions	Same As Existing Conditions	Same As Existing Conditions	Same As Existing Conditions
	139, Sepulveda Blvd & I-105 WB Ramp N/O Imperial Hwy	FF L-105 WB Ramp Sepulveda Blvd	Same As Existing Conditions	Same As Existing Conditions	Same As Existing Conditions	Same As Existing Conditions	Same As Existing Conditions	Same As Existing Conditions	Same As Existing Conditions	Same As Existing Conditions
	140. SR-90 & Slauson Ave	Sepulveda Blvd  Slauson Ave	Same As Existing Conditions	Same As Existing Conditions	Same As Existing Conditions	Same As Existing Conditions	Same As Existing Conditions	Same As Existing Conditions	Same As Existing Conditions	Same As Existing Conditions
	141. Airport Blvd & 96th St	96th St	Same As Existing Conditions	96th St	Airport Blvd	Same As Existing Conditions	Same As Existing Conditions	Same As Existing With Alternative 3 Conditions	Same As Existing With Alternative 4 Conditions	Same As Existing Conditions
	142. Jenny Ave & 96th St	Jenny Ave 96th St	Same As Existing Conditions	96th St Jenny Ave	96th St	Same As Existing Conditions	Same As Existing Conditions	Same As Existing With Alternative 3 Conditions	Same As Existing With Alternative 4 Conditions	Same As Existing Conditions
	143. Vicksburg Ave & 96th St	96th St Vicksburg Ave	Same As Existing Conditions	Same As Existing Conditions	Same As Existing Conditions	Same As Existing Conditions	Same As Existing Conditions	Same As Existing Conditions	Same As Existing Conditions	Same As Existing Conditions
- 1										

- Legend

  Signalized
  FF Free Flow
  ★ Functional Turn Lane
  RTO Right Turn Overlap

	EXISTING (2010) (NO PROJECT)	EXISTING (2010) WITH PROJECT ALTERNATIVES 1/2	EXISTING (2010) WITH PROJECT ALTERNATIVES 3	EXISTING (2010) WITH PROJECT ALTERNATIVE 4	EXISTING (2010) WITH PROEJCT ALTERNATIVES 8/9	EXISTING (2010) WITH PROJECT MITIGATIONS <u>ALTERNATIVES 1/2</u>	EXISTING (2010) WITH PROJECT MITIGATIONS ALTERNATIVE 3	EXISTING (2010) WITH PROJECT MITIGATIONS ALTERNATIVE 4	EXISTING (2010) WITH PROJECT MITIGATIONS ALTERNATIVES 8/9
144. Airport Bivd &	Airport Blvd	Same As	Same As	Same As	Same As	Same As	Same As	Same As	Same As
98th St		Existing Conditions	Existing Conditions	Existing Conditions	Existing Conditions	Existing Conditions	Existing Conditions	Existing Conditions	Existing Conditions
145. Jenny Ave &	Westchester Pkwy	Same As	Same As	Same As	Same As	Same As	Same As	Same As	Same As
Westchester Pkwy		Existing Conditions	Existing Conditions	Existing Conditions	Existing Conditions	Existing Conditions	Existing Conditions	Existing Conditions	Existing Conditions
146. Sepulveda Eastway &	Westchester Pkwy Sepulveda Eastway	Same As	Same As	Same As	Same As	Same As	Same As	Same As	Same As
Westchester Pkwy		Existing Conditions	Existing Conditions	Existing Conditions	Existing Cond <b>iti</b> ons	Existing Conditions	Existing Conditions	Existing Conditions	Existing Conditions
147. Crenshaw Blvd &	Century Blvd	Same As	Same As	Same As	Same As	Same As	Same As	Same As	Same As
Century Blvd		Existing Conditions	Existing Conditions	Existing Conditions	ExIstIng Cond <b>iti</b> ons	Existing Conditions	Existing Conditions	Existing Conditions	Existing Conditions
148.La Cienga Blvd &	Crenshaw Blvd Fiarview Blvd La Clenga Blvd	Same As	Same As	Same As	Same As	Same As	Same As	Same As	Same As
Fairview Blvd		Existing Conditions	Existing Conditions	Existing Conditions	Existing Cond <b>iti</b> ons	Existing Conditions	Existing Conditions	Existing Conditions	Existing Conditions
149. Crenshaw Blvd &	Imperial Hwy	Same As	Same As	Same As	Same As	Same As	Same As	Same As	Same As
Imperial Hwy		Existing Conditions	Existing Conditions	Existing Conditions	Existing Cond <b>iti</b> ons	Existing Conditions	Existing Conditions	Existing Conditions	Existing Conditions
150, Sepulveda Blvd &	Braddock Dr	Same As	Same As	Same As	Same As	Same As	Same As	Same As	Same As
Braddock Dr		Existing Conditions	Existing Conditions	Existing Conditions	Existing Conditions	Existing Conditions	Existing Conditions	Existing Conditions	Existing Conditions
151.BuckIngham Pkwy &	Slauson Ave	Same As	Same As	Same As	Same As	Same As	Same As	Same As	Same As
Slauson Ave		Existing Conditions	Existing Conditions	Existing Conditions	Existing Cond <b>iti</b> ons	Existing Conditions	Existing Conditions	Existing Conditions	Existing Conditions
152, Duquesne Ave &	Washington Blvd Duquesne Ave	Same As	Same As	Same As	Same As	Same As	Same As	Same As	Same As
WashIngton Blvd		Existing Conditions	Existing Conditions	Existing Conditions	Existing Cond <b>iti</b> ons	Existing Conditions	Existing Conditions	Existing Conditions	Existing Conditions
153. Overland Ave &	Kelmore St-Ranch Rd	Same As	Same As	Same As	Same As	Same As	Same As	Same As	Same As
Kelmore St-Ranch Rd		Existing Conditions	Existing Conditions	Existing Conditions	Existing Conditions	Existing Conditions	Existing Conditions	Existing Conditions	Existing Conditions
154. Overland Ave &	Sawtelle Blvd Overland Ave	Same As	Same As	Same As	Same As	Same As	Same As	Same As	Same As
Sawtelle Blvd		Existing Conditions	Existing Conditions	Existing Conditions	Existing Conditions	Existing Conditions	Existing Conditions	Existing Conditions	Existing Conditions
155. Overland Ave &	Washington Blvd Overland Ave	Same As	Same As	Same As	Same As	Same As	Same As	Same As	Same As
Washington Blvd		Existing Conditions	Existing Conditions	Existing Conditions	Existing Conditions	Existing Conditions	Existing Conditions	Existing Conditions	Existing Conditions
156. Walgrove Ave	Walgrove Ave	Same As	Same As	Same As	Same As	Same As	Same As	Same As	Same As
Washington Blvd		Existing Conditions	Existing Conditions	Extisting Conditions	Existing Conditions	Existing Conditions	Existing Conditions	Existing Conditions	Existing Conditions

	EXISTING (2010) (NO PROJECT)	EXISTING (2010) WITH PROJECT ALTERNATIVES 1/2	EXISTING (2010) WITH PROJECT ALTERNATIVES 3	EXISTING (2010) WITH PROJECT ALTERNATIVE 4	EXISTING (2010) WITH PROEJCT ALTERNATIVES 8/9	EXISTING (2010) WITH PROJECT MITIGATIONS ALTERNATIVES 1/2	EXISTING (2010) WITH PROJECT MITIGATIONS ALTERNATIVE 3	EXISTING (2010) WITH PROJECT MITIGATIONS ALTERNATIVE 4	EXISTING (2010) WITH PROJECT MITIGATIONS ALTERNATIVES 8/9
157. La Clenga Blvd & 104th St	104th St La Cienga Blvd	Same As Existing Conditions	104th St La Cienga Blvd	Same As Existing Conditions	Same As Existing Conditions	Same As Existing Conditions	Same As Existing With Alternative 3 Conditions	Same As Existing Conditions	Same As Existing Conditions
158. VIsta Del Mar &	Waterview St	Same As	Same As	Same As	Same As	Same As	Same As	Same As	Same As
Waterview St		Existing Conditions	Existing Conditions	Existing Conditions	Existing Conditions	Existing Conditions	Existing Conditions	Existing Conditions	Existing Conditions
159. Hindry Ave &	Manchester Blvd Hindry Ave	Same As	Same As	Same As	Same As	Same As	Same As	Same As	Same As
Manchester Blvd		Existing Conditions	Existing Conditions	Existing Conditions	Existing Conditions	Existing Conditions	Existing Conditions	Existing Conditions	Existing Conditions
160. Lincoln Blvd &	Rose Ave	Same As	Same As	Same As	Same As	Same As	Same As	Same As	Same As
Rose Ave		Existing Conditions	Existing Conditions	Existing Conditions	Existing Conditions	Existing Conditions	Existing Conditions	Existing Conditions	Existing Conditions
161. Western Ave &	Century Blvd Western Ave	Same As	Same As	Same As	Same As	Same As	Same As	Same As	Same As
Century Blvd		Existing Cond <b>iti</b> ons	Existing Conditions	Existing Conditions	Existing Conditions	Existing Conditions	Existing Conditions	Existing Conditions	Existing Conditions
162. Sepulveda Blvd &	Manhattan	Same As	Same As	Same As	Same As	Same As	Same As	Same As	Same As
Manhattan Beach Blvd	Beach Blvd	Existing Conditions	Existing Conditions	Existing Conditions	Existing Conditions	Existing Conditions	Existing Conditions	Existing Conditions	Existing Conditions
163. La Cienga Blvd &	Jefferson Blvd	Same As	Same As	Same As	Same As	Same As	Same As	Same As	Same As
Jefferson Blvd		Existing Conditions	Existing Conditions	Existing Conditions	Existing Conditions	Existing Conditions	Existing Conditions	Existing Conditions	Existing Conditions
164. Crenshaw Blvd &	Manchester Blvd	Same As	Same As	Same As	Same As	Same As	Same As	Same As	Same As
Manchester Blvd		Existing Cond <b>iti</b> ons	Existing Conditions	Existing Conditions	Existing Conditions	Existing Conditions	Existing Conditions	Existing Conditions	Existing Conditions
165, La Cienega Blvd &	Rodeo Rd	Same As	Same As	Same As	Same As	Same As	Same As	Same As	Same As
Rodeo Rd		Existing Cond <b>iti</b> ons	Existing Conditions	Existing Conditions	Existing Conditions	Existing Conditions	Existing Conditions	Existing Conditions	Existing Conditions
166. La Brea Ave &	La Cienega avo	Same As	Same As	Same As	Same As	Same As	Same As	Same As	Same As
Rodeo Rd		Existing Conditions	Existing Conditions	Existing Conditions	Existing Conditions	Existing Conditions	Existing Conditions	Existing Conditions	Existing Conditions
167. La Brea Ave &	Jefferson Blvd	Same As	Same As	Same As	Same As	Same As	Same As	Same As	Same As
Jefferson Blvd		Existing Conditions	Existing Conditions	Existing Conditions	Existing Conditions	Existing Conditions	Existing Conditions	Existing Conditions	Existing Conditions
168. Crenshaw Blvd &	Florence Ave	Same As	Same As	Same As	Same As	Same As	Same As	Same As	Same As
Florence Ave		Existing Cond <b>iti</b> ons	Existing Conditions	Existing Conditions	Existing Conditions	Existing Conditions	Existing Conditions	Existing Conditions	Existing Conditions
169. Prairle Ave &	Crenshaw Blvd  Manchester Blvd  Prairie Ave	Same As	Same As	Same As	Same As	Same As	Same As	Same As	Same As
Manchester Blvd		Existing Conditions	Existing Conditions	Existing Conditions	Existing Conditions	Existing Conditions	Existing Conditions	Existing Conditions	Existing Conditions

Legend

Signalized
FF Free Flow

★ Functional Turn Lane
RTO Right Turn Overlap

		EXISTING (2010)	EXISTING (2010)	EXISTING (2010)	EXISTING (2010)	EXISTING (2010)	EXISTING (2010)	FXISTING (2010)	EXISTING (2010)
	EXISTING (2010) (NO PROJECT)	WITH PROJECT ALTERNATIVES 1/2	WITH PROJECT ALTERNATIVES 3	WITH PROJECT ALTERNATIVE 4	EXISTING (2010) WITH PROEJCT ALTERNATIVES 8/9	EXISTING (2010) WITH PROJECT MITIGATIONS <u>ALTERNATIVES 1/2</u>	EXISTING (2010) WITH PROJECT MITIGATIONS ALTERNATIVE 3	EXISTING (2010) WITH PROJECT MITIGATIONS <u>ALTERNATIVE 4</u>	EXISTING (2010) WITH PROJECT MITIGATIONS <u>ALTERNATIVES 8/9</u>
170. 110 Fwy NB on/off Ramps &	Manchester Blvd	Same As	Same As	Same As	Same As	Same As	Same As	Same As	Same As
Manchester Blvd		Existing Conditions	Existing Conditions	Existing Conditions	Existing Conditions	Existing Conditions	Existing Conditions	Existing Conditions	Existing Conditions
171. Western Ave &	Florence Ave Western Ave	Same As	Same As	Same As	Same As	Same As	Same As	Same As	Same As
Florence Ave		Existing Conditions	Existing Conditions	Existing Conditions	Existing Conditions	Existing Conditions	Existing Conditions	Existing Conditions	Existing Conditions
172. Western Ave &	Western Ave  Manchester Ave  Western Ave	Same As	Same As	Same As	Same As	Same As	Same As	Same As	Same As
Manchester Ave		Existing Conditions	Existing Conditions	Existing Conditions	Existing Conditions	Existing Conditions	Existing Conditions	Existing Conditions	Existing Conditions
173. Western Ave &	Imperial Hwy Western Ave	Same As	Same As	Same As	Same As	Same As	Same As	Same As	Same As
Imperial Hwy		Extstlng Conditions	Existing Conditions	Extsting Conditions	Existing Conditions	Existing Conditions	Existing Conditions	ExIstIng Conditions	Existing Conditions
174. Vermont Ave &	Florence Ave	Same As	Same As	Same As	Same As	Same As	Same As	Same As	Same As
Florence Ave		Existing Conditions	Existing Conditions	Existing Conditions	Existing Conditions	Existing Conditions	Existing Conditions	Existing Conditions	Existing Conditions
175. Vermont Ave &	Vermont Ave  Manchester Ave  Vermont Ave	Same As	Same As	Same As	Same As	Same As	Same As	Same As	Same As
Manchester Ave		Existing Conditions	Existing Conditions	Extsting Conditions	Existing Conditions	Existing Conditions	Existing Conditions	Existing Conditions	Existing Conditions
176. Vermont Ave &	Century Blvd  Vermont Ave	Same As	Same As	Same As	Same As	Same As	Same As	Same As	Same As
Century Blvd		Existing Conditions	Existing Conditions	Existing Conditions	Existing Conditions	Existing Conditions	Existing Conditions	Existing Conditions	Existing Conditions
177. Vermont Ave &	Imperial Hwy Vermont Ave	Same As	Same As	Same As	Same As	Same As	Same As	Same As	Same As
Imperial Hwy		Existing Conditions	Existing Conditions	Existing Conditions	Existing Conditions	Existing Conditions	Existing Conditions	Existing Conditions	Existing Conditions
178. Figueroa St &	Florence Ave	Same As	Same As	Same As	Same As	Same As	Same As	Same As	Same As
Florence Ave		Existing Conditions	Existing Conditions	Existing Conditions	Existing Conditions	Existing Conditions	Existing Conditions	Existing Conditions	Existing Conditions
179. Figueroa St &	Manchester Ave	Same As	Same As	Same As	Same As	Same As	Same As	Same As	Same As
Manchester Ave		Existing Conditions	Existing Conditions	Existing Conditions	Existing Conditions	Existing Conditions	Existing Conditions	Existing Conditions	Existing Conditions
180. Figueroa St &	Century Blvd	Same As	Same As	Same As	Same As	Same As	Same As	Same As	Same As
Century Blvd		Existing Conditions	Existing Conditions	Extsting Conditions	Existing Conditions	Existing Conditions	Existing Conditions	Existing Conditions	Existing Conditions
181. Figueroa St &	Imperial Hwy Figueroa St	Same As	Same As	Same As	Same As	Same As	Same As	Same As	Same As
Imperial Hwy		Existing Conditions	Existing Conditions	Existing Conditions	Existing Conditions	Existing Conditions	Existing Conditions	Existing Conditions	Existing Conditions
182. Inglewood Ave &	Rosecrans Ave	Same As	Same As	Same As	Same As	Same As	Same As	Same As	Same As
Rosecrans Ave		Existing Conditions	Existing Conditions	Existing Conditions	Existing Conditions	Existing Conditions	Existing Conditions	Existing Conditions	Existing Conditions

	EXISTING (2010) (NO PROJECT)	EXISTING (2010) WITH PROJECT ALTERNATIVES 1/2	EXISTING (2010) WITH PROJECT ALTERNATIVES 3	EXISTING (2010) WITH PROJECT ALTERNATIVE 4	EXISTING (2010) WITH PROEJCT ALTERNATIVES 8/9	EXISTING (2010) WITH PROJECT MITIGATIONS ALTERNATIVES 1/2	EXISTING (2010) WITH PROJECT MITIGATIONS ALTERNATIVE 3	EXISTING (2010) WITH PROJECT MITIGATIONS ALTERNATIVE 4	EXISTING (2010) WITH PROJECT MITIGATIONS ALTERNATIVES 8/9
183. Hawthorne Blvd &	Rosecrans Ave	Same As	Same As	Same As	Same As	Same As	Same As	Same As	Same As
Rosecrans Ave		Existing Conditions	Existing Conditions	Existing Conditions	Existing Conditions	Existing Conditions	Existing Conditions	Existing Conditions	Existing Conditions
184. Prairie Ave &	Rosecrans Ave	Same As	Same As	Same As	Same As	Same As	Same As	Same As	Same As
Rosecrans Ave		Existing Conditions	Existing Conditions	Existing Conditions	Existing Conditions	Existing Conditions	Existing Conditions	Existing Conditions	Existing Conditions
185. Crenshaw Blvd &	Rosecrans Ave	Same As	Same As	Same As	Same As	Same As	Same As	Same As	Same As
Rosecrans Ave		Existing Conditions	Existing Conditions	Existing Conditions	Existing Conditions	Existing Conditions	Existing Conditions	Existing Conditions	Existing Conditions
186. Western Ave &	Rosecrans ave	Same As	Same As	Same As	Same As	Same As	Same As	Same As	Same As
Rosecrans Ave		Existing Conditions	Existing Conditions	Existing Conditions	Existing Conditions	Existing Conditions	Existing Conditions	Existing Conditions	Existing Conditions
187. Vermont Ave &	Rosecrans Ave	Same As	Same As	Same As	Same As	Same As	Same As	Same As	Same As
Rosecrans Ave		Existing Conditions	Existing Conditions	Existing Conditions	Existing Conditions	Existing Conditions	Existing Conditions	Existing Conditions	Existing Conditions
188. Prairie Ave &	Vermont Ave  El Segundo Blvd  Prairie Ave	Same As	Same As	Same As	Same As	Same As	Same As	Same As	Same As
El Segundo Blvd		Existing Conditions	Existing Conditions	Existing Conditions	Existing Conditions	Extsting Conditions	Existing Conditions	Existing Conditions	Existing Conditions
189, Crenshaw Blvd &	El Segundo Blvd	Same As	Same As	Same As	Same As	Same As	Same As	Same As	Same As
El Segundo Blvd		Existing Conditions	Existing Conditions	Existing Conditions	Existing Conditions	Existing Conditions	Existing Conditions	Existing Conditions	Existing Cond <b>iti</b> ons
190. Western Blvd &	Crenshaw Blvd  EI Segundo Blvd  Western Blvd	Same As	Same As	Same As	Same As	Same As	Same As	Same As	Same As
El Segundo Blvd		Existing Conditions	Existing Conditions	Existing Conditions	Existing Conditions	Existing Conditions	Existing Conditions	Existing Conditions	Existing Conditions
191. Vermont Ave &	EI Segundo Blvd	Same As	Same As	Same As	Same As	Same As	Same As	Same As	Same As
El Segundo Blvd		Existing Conditions	Existing Conditions	Existing Conditions	Existing Conditions	Existing Conditions	Existing Conditions	Existing Conditions	Existing Conditions
192. Avlation Blvd &	Artesia Blvd	Same As	Same As	Same As	Same As	Same As	Same As	Same As	Same As
Artesia Blvd		Existing Conditions	Existing Conditions	Existing Conditions	Existing Conditions	Existing Conditions	Existing Conditions	Existing Conditions	Existing Cond <b>iti</b> ons
193. Aviation Blvd &	Manhattan	Same As	Same As	Same As	Same As	Same As	Same As	Same As	Same As
Manhattan Beach Blvd	Beach Blvd	Existing Conditions	Existing Conditions	Existing Conditions	Existing Conditions	Existing Conditions	Existing Conditions	Existing Conditions	Existing Conditions
194. Sepulveda Blvd &	Palms Blvd Sepulveda Blvd	Same As	Same As	Same As	Same As	Same As	Same As	Same As	Same As
Palms Blvd		Existing Conditions	Existing Conditions	Existing Conditions	Existing Conditions	Existing Conditions	Existing Conditions	Existing Conditions	Existing Conditions
195. Sawtelle Blvd &	Palms Blvd Sawtelle Blvd	Same As	Same As	Same As	Same As	Same As	Same As	Same As	Same As
Palms Blvd		Existing Conditions	Existing Conditions	Existing Conditions	Existing Conditions	Existing Conditions	Existing Conditions	Existing Conditions	Existing Conditions


- Legend

  Signalized
  FF Free Flow

  ★ Functional Turn Lane
  RTO Right Turn Overlap

	EXISTING (2010) (NO PROJECT)	EXISTING (2010) WITH PROJECT ALTERNATIVES 1/2	EXISTING (2010) WITH PROJECT ALTERNATIVES 3	EXISTING (2010) WITH PROJECT ALTERNATIVE 4	EXISTING (2010) WITH PROEJCT ALTERNATIVES 8/9	EXISTING (2010) WITH PROJECT MITIGATIONS ALTERNATIVES 1/2	EXISTING (2010) WITH PROJECT MITIGATIONS ALTERNATIVE 3	EXISTING (2010) WITH PROJECT MITIGATIONS ALTERNATIVE 4	EXISTING (2010) WITH PROJECT MITIGATIONS ALTERNATIVES 8/9
196. Prainte Ave &	Florence Ave	Same As	Same As	Same As	Same As	Same As	Same As	Same As	Same As
Florence Ave		Extsting Conditions	Existing Conditions	Existing Conditions	Existing Cond <b>i</b> tions	Existing Conditions	Existing Conditions	Existing Conditions	Existing Conditions
197. Prairie Ave &	Lennox Blvd Prairie Ave	Same As	Same As	Same As	Same As	Same As	Same As	Same As	Same As
Lennox Blvd		Existing Conditions	Existing Conditions	Existing Conditions	Existing Conditions	Existing Conditions	Existing Conditions	Existing Conditions	Existing Conditions
198. Flower St &	Florence Ave	Same As	Same As	Same As	Same As	Same As	Same As	Same As	Same As
Florence Ave		Existing Conditions	Existing Conditions	Existing Conditions	Existing Conditions	Existing Conditions	Existing Conditions	Existing Conditions	Existing Conditions
199. Grand Ave &	Florence Ave	Same As	Same As	Same As	Same As	Same As	Same As	Same As	Same As
Florence Ave		Existing Conditions	Existing Conditions	Existing Conditions	Existing Conditions	Existing Conditions	Existing Conditions	Existing Conditions	Existing Conditions
200.110 Fwy SB on/off Ramps &	Manchester Blvd	Same As	Same As	Same As	Same As	Same As	Same As	Same As	Same As
Manchester Blvd		Existing Conditions	Existing Conditions	Existing Conditions	Existing Conditions	Existing Conditions	Existing Conditions	Existing Conditions	Existing Conditions



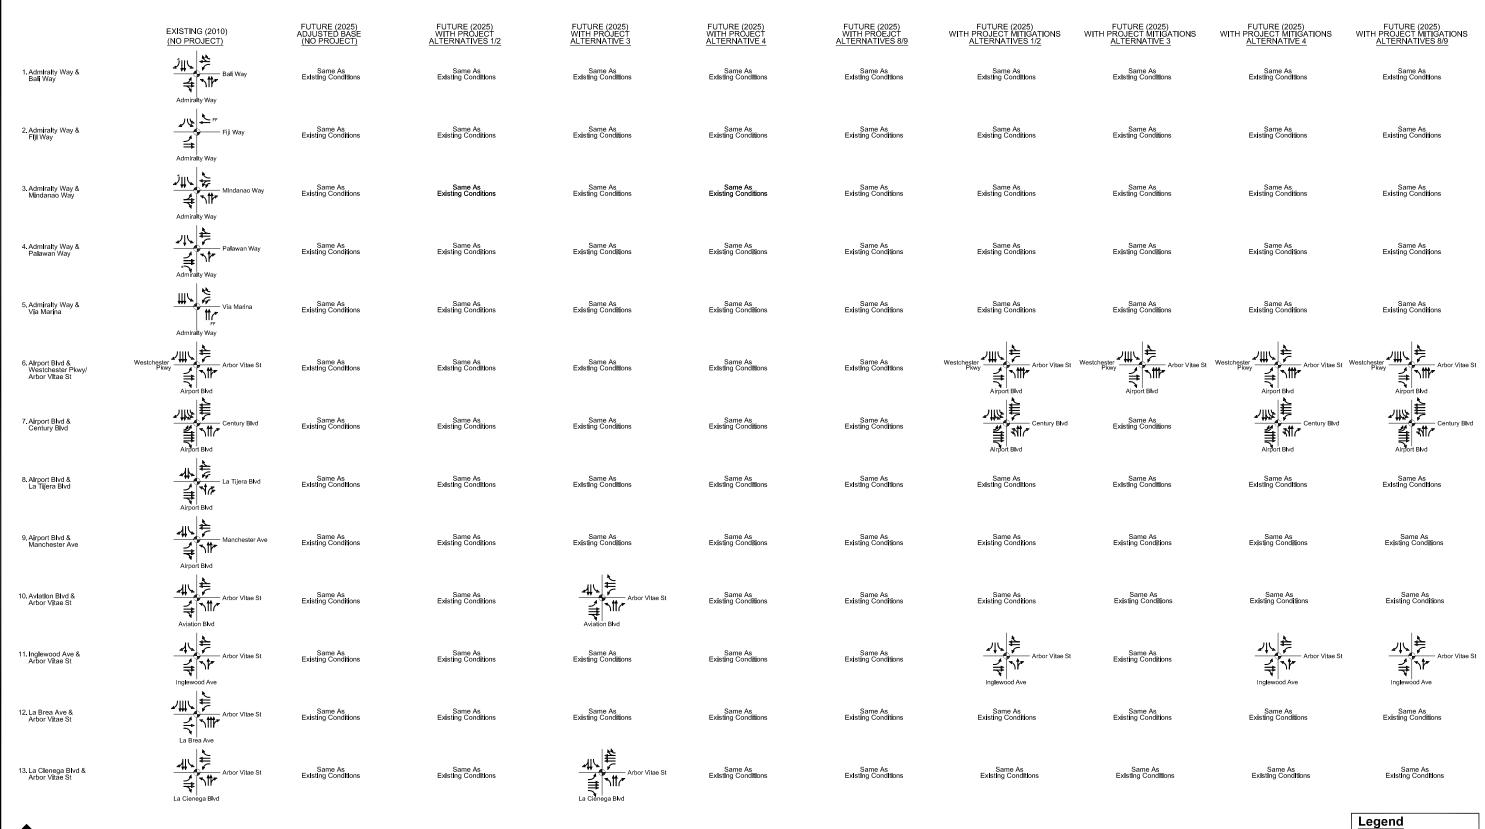



Signalized Free Flow

Functional Turn Lane

Right Turn Overlap

Page 17

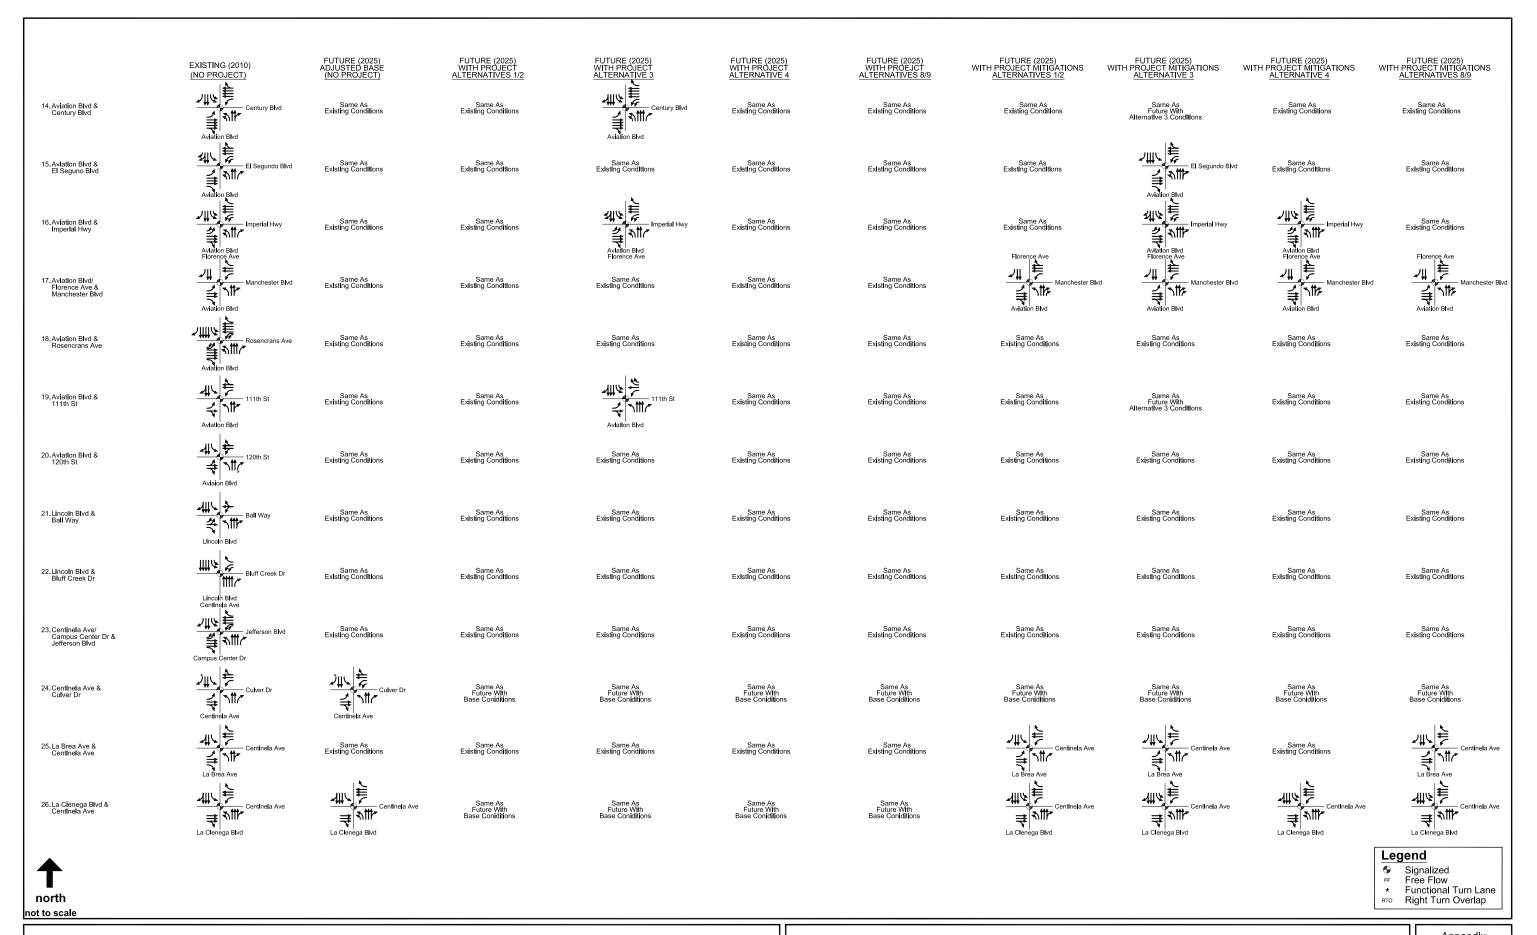

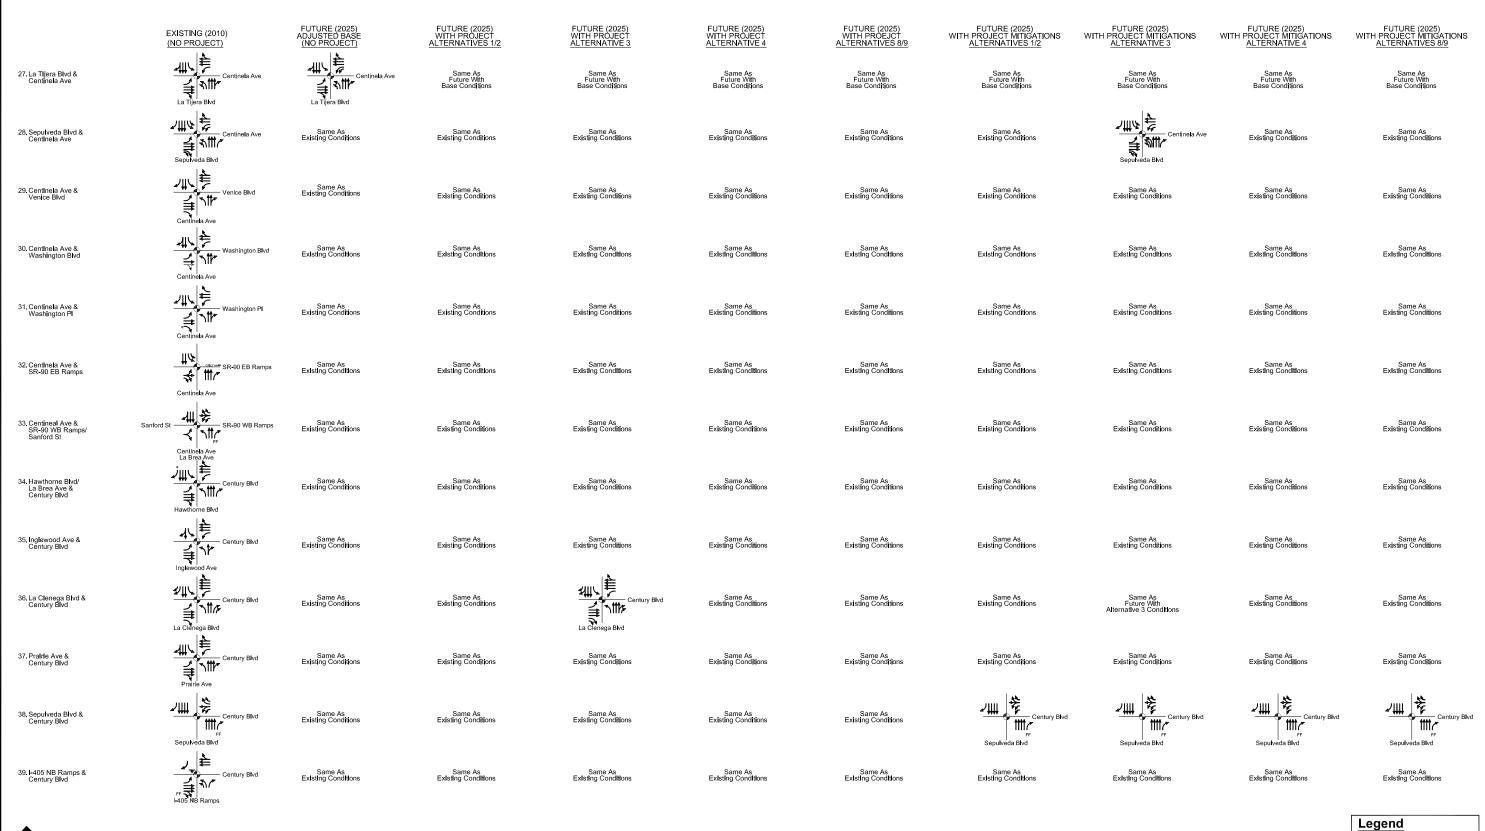


not to scale

Signalized Free Flow

- Functional Turn Lane
- Right Turn Overlap

	EXISTING (2010) (NO PROJECT)	FUTURE (2025) ADJUSTED BASE (NO PROJECT)	FUTURE (2025) WITH PROJECT ALTERNATIVES 1/2	FUTURE (2025) WITH PROJECT ALTERNATIVE 3	FUTURE (2025) WITH PROJECT ALTERNATIVE 4	FUTURE (2025) WITH PROEJCT ALTERNATIVES 8/9	FUTURE (2025) WITH PROJECT MITIGATIONS <u>ALTERNATIVES 1/2</u>	FUTURE (2025) WITH PROJECT MITIGATIONS <u>ALTERNATIVE 3</u>	FUTURE (2025) WITH PROJECT MITIGATIONS <u>ALTERNATIVE 4</u>	FUTURE (2025) WITH PROJECT MITIGATIONS <u>ALTERNATIVES 8/9</u>
40. Duquesne Ave &	Culver Blvd  Duquesne Ave	Same As	Same As	Same As	Same As	Same As	Same As	Same As	Same As	Same As
Culver Blvd		Existing Conditions	Existing Conditions	Existing Conditions	Extsting Conditions	Existing Conditions	Existing Conditions	Existing Conditions	Existing Conditions	Existing Conditions
41. Culver Blvd &	Jefferson Blvd	Same As	Same As	Same As	Same As	Same As	Same As	Same As	Same As	Same As
Jefferson Blvd		Existing Conditions	Existing Conditions	Existing Conditions	Existing Conditions	Existing Conditions	Existing Conditions	Existing Conditions	Existing Conditions	Existing Conditions
42. Nicholson St/ Driveway & Culver Blvd	Culver Blvd Driveway  Culver Blvd  Nicholson St	Same As Existing Conditions	Same As Existing Conditions	Same As Existing Conditions	Same As Existing Conditions	Same As Existing Conditions	Same As Existing Conditions	Same As Existing Conditions	Same As Existing Conditions	Same As Existing Conditions
43. Overland Ave &	Culver Blvd Overland Ave	Same As	Same As	Same As	Same As	Same As	Same As	Same As	Same As	Same As
Culver Blvd		Existing Conditions	Existing Conditions	Existing Conditions	Existing Conditions	Existing Conditions	Existing Conditions	Existing Conditions	Existing Conditions	Existing Conditions
44. Sawtelle Blvd &	Culver Dr	Same As	Same As	Same As	Same As	Same As	Same As	Same As	Same As	Same As
Culver Dr		Existing Conditions	Existing Conditions	Existing Conditions	Existing Conditions	Existing Conditions	Existing Conditions	Existing Conditions	Existing Conditions	Existing Conditions
45. Sepulveda Blvd &	Sawtelle Blvd  Culver Dr  Sepulveda Blvd	Same As	Same As	Same As	Same As	Same As	Same As	Same As	Same As	Same As
Culver Dr		Existing Conditions	Existing Conditions	Existing Conditions	Existing Conditions	Existing Conditions	Existing Conditions	Existing Conditions	Existing Conditions	Existing Conditions
46. Douglas St &	Sepulveda Blvd  El Segundo Blvd  Douglas St  Imperial Hwy	Same As	Same As	Same As	Same As	Same As	Same As	Same As	Same As	Same As
El Segundo Blvd		Existing Conditions	Existing Conditions	Existing Conditions	Existing Conditions	Existing Conditions	Existing Conditions	Existing Conditions	Existing Conditions	Existing Conditions
47. Dougtas St &	本   Imperial Hwy   Douglas St	Same As	Same As	Same As	Same As	Same As	Same As	Same As	Same As	Same As
Imperial Hwy		Existing Conditions	Existing Conditions	Existing Conditions	Existing Conditions	Existing Conditions	Existing Conditions	Existing Conditions	Existing Conditions	Existing Conditions
48. Douglas St &	Mariposa Ave	Same As	Same As	Same As	Same As	Same As	Same As	Same As	Same As	Same As
Mariposa Ave		Existing Conditions	Existing Conditions	Existing Conditions	Existing Conditions	Existing Conditions	Existing Conditions	Existing Conditions	Existing Conditions	Existing Conditions
49. Douglas St & Rosecrans Ave	Rosecrans Ave		Same As Existing Conditions	Same As Existing Conditions	Same As Existing Conditions	Same As Existing Conditions	Same As Existing Conditions	Same As Existing Conditions	Same As Existing Conditions	Same As Existing Conditions
50. Duquesne Ave &	Jefferson Blvd Duquesne Ave	Same As	Same As	Same As	Same As	Same As	Same As	Same As	Same As	Same As
Jefferson Blvd		Existing Conditions	Existing Conditions	Existing Conditions	Existing Conditions	Existing Conditions	Existing Conditions	Existing Conditions	Existing Conditions	Existing Conditions
51. Hawthorne Blvd &	El Segundo Blvo	Same As	Same As	Same As	Same As	Same As	Same As	Same As	Same As	Same As
El Segundo Blvd		Existing Conditions	Existing Conditions	Existing Conditions	Existing Conditions	Existing Conditions	Existing Conditions	Existing Conditions	Existing Conditions	Existing Conditions
52. Inglewood Ave &	El Segundo Blvo	Same As	Same As	Same As	Same As	Same As	Same As	Same As	Same As	Same As
El Segundo Blvd		Existing Conditions	Existing Conditions	Existing Conditions	Existing Conditions	Existing Conditions	Existing Conditions	Existing Conditions	Existing Conditions	Existing Conditions
										Legend

- Signalized
  Free Flow
  Frunctional Turn Lane
  RTO Right Turn Overlap

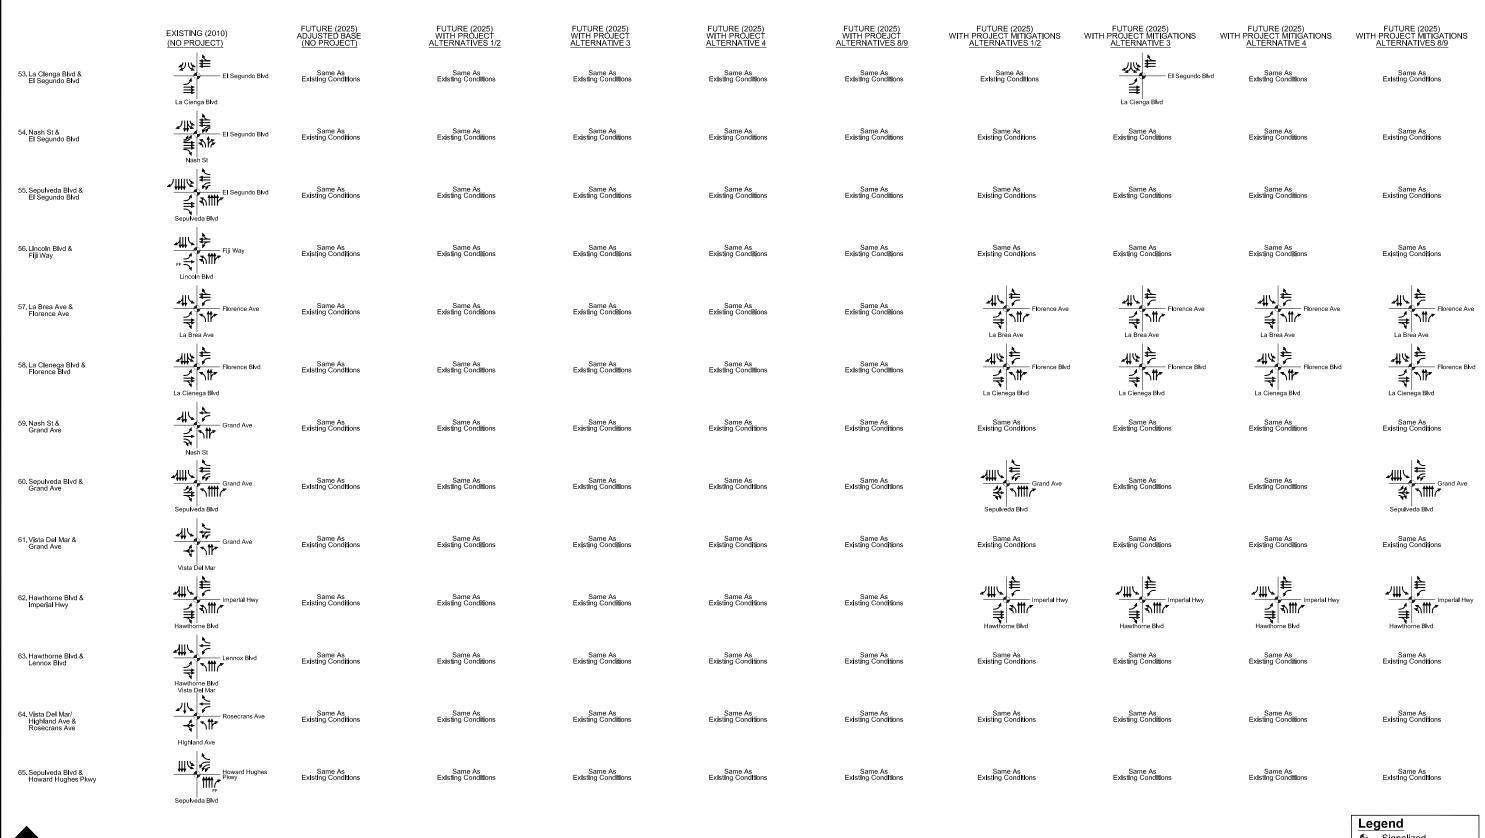


Signalized Free Flow

- Functional Turn Lane
- Right Turn Overlap

north

•	Lincoln Blvd									Legend  Signalized
78. Lincoln Blvd &	Jefferson Blvd	Same As	Same As	Same As	Same As	Same As	Same As	Same As	Same As	Same As
Jefferson Blvd		Existing Conditions	Existing Conditions	Existing Conditions	Existing Conditions	ExIstIng Conditions	Existing Conditions	Existing Conditions	Existing Conditions	Existing Conditions
77. Inglewood Ave &	Manchester Blvd	Same As	Same As	Same As	Same As	Same As	Same As	Same As	Same As	Same As
Manchester Blvd		Existing Conditions	Existing Cond <b>iti</b> ons	Existing Conditions	Existing Conditions	Existing Conditions	Existing Conditions	Existing Conditions	Existing Conditions	Existing Conditions
6. Inglewood Ave &	Lennox Blvd	Same As	Same As	Same As	Same As	Same As	Same As	Same As	Same As	Same As
Lennox Blvd		Existing Conditions	Existing Conditions	Existing Conditions	Existing Conditions	Existing Conditions	Existing Conditions	Existing Conditions	Existing Conditions	Existing Conditions
5. I-405 NB On Ramp E/O La Cienga Ave & Imperial Hwy	I-405 NB On Ramp	Same As Existing Conditions	Same As Existing Conditions	Same As Existing Conditions	Same As Existing Conditions	Same As Existing Conditions	Same As Existing Conditions	Same As Existing Conditions	Same As Existing Conditions	Same As Existing Conditions
4. I-105 EB On Ramps E/O Avlation Blvd & Imperial Hwy	Imperial Hwy	Same As Existing Conditions	Same As Existing Conditions	Inperial Hwy	Same As Existing Conditions	Same As Existing Conditions	Same As Existing Conditions	Imperial Hwy	Same As Existing Conditions	Same As Existing Conditions
3. I-105 WB Off Ramps/ Nash St & Imperial Hwy	Wista Del Mar   Imperial Hwy	Same As Existing Conditions	Same As Existing Conditions	Same As Existing Conditions	Same As Existing Conditions	Same As Existing Conditions	Same As Existing Conditions	Same As Existing Conditions	Same As Existing Conditions	Same As Existing Conditions
2, Vista Del Mar &	Imperial Hwy Vista Del Mar	Same As	Same As	Same As	Same As	Same As	Same As	Same As	Same As	Same As
Imperlal Hwy		Existing Conditions	Existing Conditions	Existing Conditions	Existing Conditions	Existing Conditions	Existing Conditions	Existing Conditions	Existing Conditions	Existing Conditions
. Sepulveda Blvd & Imperial Hwy	Imperial Hwy  Sepulveda Blvd	Same As Existing Conditions	Same As Existing Conditions	Same As Existing Conditions	Same As Existing Conditions	Same As Existing Conditions	Imperial Hwy RTO Sepulveda Blvd	Imperial Hwy	Imperial Hwy RTO Sepulveda Blvd	Imperial Hw
). Prairie Ave &	Imperial Hwy	Same As	Same As	Same As	Same As	Same As	Same As	Same As	Same As	Same As
Imperial Hwy		Existing Conditions	Existing Conditions	Existing Conditions	Existing Conditions	Existing Conditions	Existing Conditions	Existing Conditions	Existing Conditions	Existing Conditions
9. Pershing Dr	Imperial Hwy	Same As	Same As	Same As	Same As	Same As	Same As	Same As	Same As	Same As
Imperial Hwy		Existing Conditions	Existing Conditions	Existing Conditions	Existing Conditions	Existing Conditions	Existing Conditions	Existing Conditions	Existing Conditions	Existing Conditions
s. Main St &	★   Imperial Hwy   Main St	Same As	Same As	Same As	Same As	Same As	Same As	Same As	Same As	Same As
Imperial Hwy		Existing Conditions	Existing Conditions	Existing Conditions	Existing Conditions	Existing Conditions	Existing Conditions	Existing Conditions	Existing Conditions	Existing Conditions
7. La Cienega Blvd &	Imperial Hwy La Clenega Blvd	Same As	Same As	Same As	Same As	Same As	Same As	Same As	Same As	Same As
Imperlal Hwy		Existing Conditions	Existing Conditions	Existing Conditions	Existing Conditions	Existing Conditions	Existing Conditions	Existing Conditions	Existing Conditions	Existing Conditions
Inglewood Ave & Imperial Hwy	Inglewood Ave	Same As Existing Conditions	Same As Existing Conditions	Same As Existing Conditions	Same As Existing Conditions	Same As Existing Conditions	Inglewood Ave	Inglewood Ave	Inglewood Ave	Imperial Hv
	EXISTING (2010) (NO PROJECT)	FUTURE (2025) ADJUSTED BASE (NO PROJECT)	FUTURE (2025) WITH PROJECT ALTERNATIVES 1/2	FUTURE (2025) WITH PROJECT ALTERNATIVE 3	FUTURE (2025) WITH PROJECT ALTERNATIVE 4	FUTURE (2025) WITH PROEJCT ALTERNATIVES 8/9	ALTERNATIVES 1/2	ALTERNATIVE 3	FUTURE (2025) WITH PROJECT MITIGATIONS ALTERNATIVE 4	FUTURE (2025) WITH PROJECT MITIGATIONS ALTERNATIVES 8/9

LAX Specific Plan Amendment Study Draft EIR

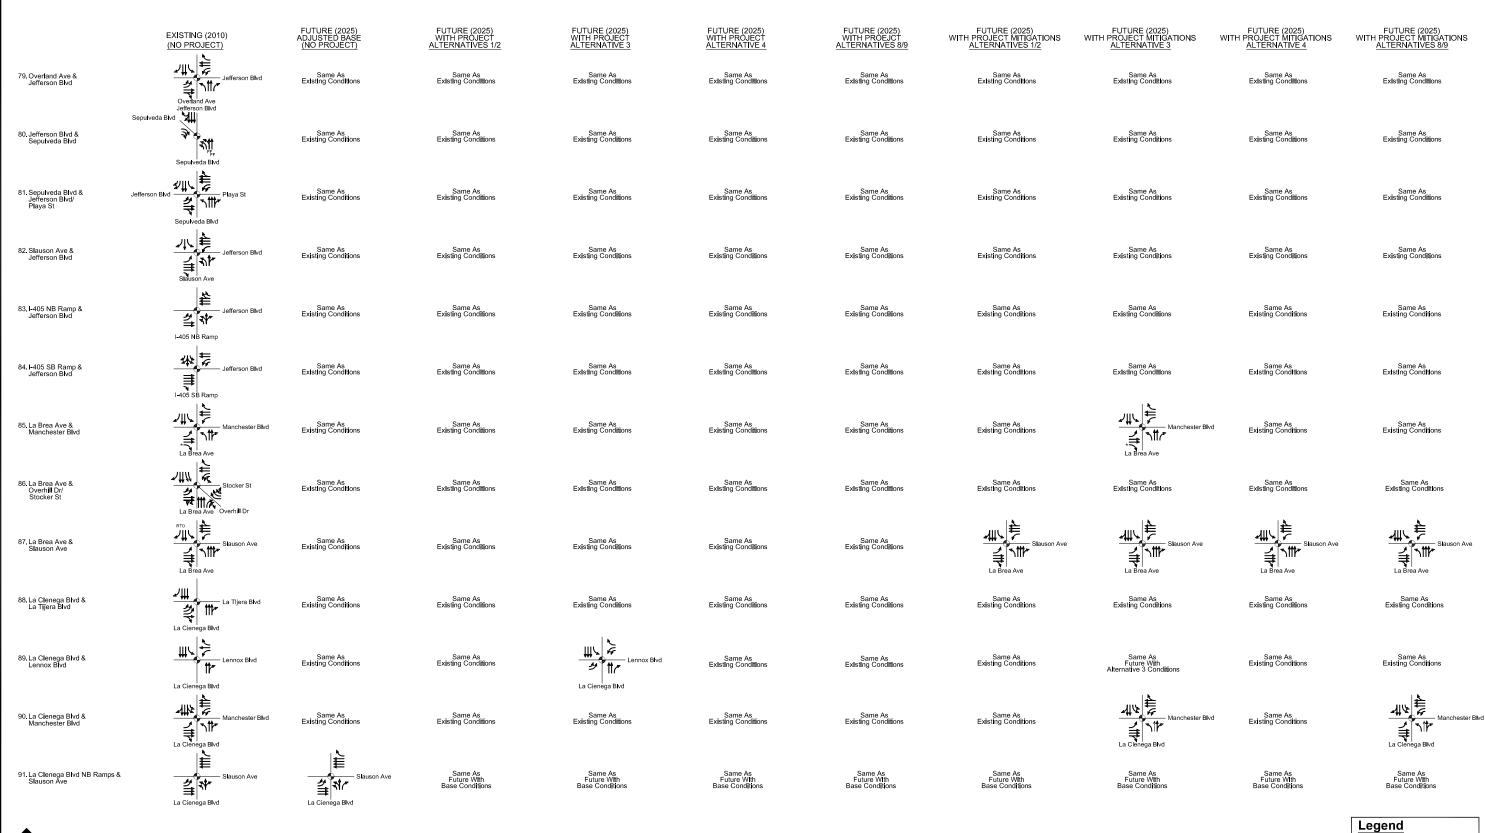

- Signalized Free Flow
- Functional Turn Lane


	EXISTING (2010) (NO PROJECT) I←	FUTURE (2025) ADJUSTED BASE (NO PROJECT)   ←	FUTURE (2025) WITH PROJECT ALTERNATIVES 1/2	FUTURE (2025) WITH PROJECT ALTERNATIVE 3	FUTURE (2025) WITH PROJECT ALTERNATIVE 4	FUTURE (2025) WITH PROEJCT ALTERNATIVES 8/9	FUTURE (2025) WITH PROJECT MITIGATIONS ALTERNATIVES 1/2	FUTURE (2025) WITH PROJECT MITIGATIONS ALTERNATIVE 3	FUTURE (2025) WITH PROJECT MITIGATIONS ALTERNATIVE 4	FUTURE (2025) WITH PROJECT MITIGATIONS ALTERNATIVES 8/9
92. La Clenega Blvd SB Ramps & Slauson Ave	Slauson Ave	Slauson Ave	Same As Future With Base Conditions	Same As Future With Base Conditions	Same As Future With Base Conditions	Same As Future With Base Conditions	Same As Future With Base Conditions	Same As Future With Base Conditions	Same As Future With Base Conditions	Same As Future With Base Conditions
93. La Cienega Blvd & Stocker St	La Cienega Blvd  FFF  Stocker Ave  La Cienega Blvd	Same As Existing Conditions	Same As Existing Conditions	Same As Existing Conditions	Same As Existing Conditions	Same As Existing Conditions	Same As Existing Conditions	Same As Existing Conditions	Same As Existing Conditions	Same As Existing Conditions
94. La Cienega Blvd & 111th St	111 th St	Same As Existing Conditions	Same As Existing Conditions	111 th St	Same As Existing Conditions	Same As Existing Conditions	Same As Existing Conditions	Same As Future With Alternative 3 Conditions	Same As Existing Conditions	Same As Existing Conditions
95. La Clenega Blvd & 120th St	120th St	Same As Existing Conditions	Same As Existing Conditions	Same As Existing Conditions	Same As Existing Conditions	Same As Existing Conditions	Same As Existing Conditions	Same As Existing Conditions	Same As Existing Conditions	Same As Existing Conditions
96. La Cienega Blvd & I-405 SB Ramps N/O Century	I-405 SB Ramps La Clenega Blvd	Same As Existing Conditions	La Clenega Blvd	La Clenega Blvd	Same As Existing Conditions	La Clenega Blvd	La Cienega Blvd	Same As Future With Alternative 3 Conditions	Same As Existing Conditions	H405 SB Ramps La Clenega Blvd
97. La Clenega Blvd & I-405 SB Ramps S/O Century	La Cienega Blvd	Same As Existing Conditions	Same As Existing Conditions	La Cienega Blvd	Same As Existing Conditions	Same As Existing Conditions	Same As Existing Conditions	Same As Future With Alternative 3 Conditions	Same As Existing Conditions	Same As Existing Conditions
98. La Cienega Blvd & I-405 SB Ramps N/O Imperial	La Clenega Blvd	Same As Existing Conditions	Same As Existing Conditions	Same As Existing Conditions	Same As Existing Conditions	Same As Existing Conditions	Same As Existing Conditions	Same As Existing Conditions	Same As Existing Conditions	Same As Existing Conditions
99. Lincoin Blvd & La Tijera Blvd	Lincoln Blvd	Same As Existing Conditions	Same As Existing Conditions	Same As Existing Conditions	Same As Existing Conditions	Same As Existing Conditions	Same As Existing Conditions	Same As Existing Conditions	Same As Existing Conditions	Same As Existing Conditions
100. La Tijera Blvd & Manchester Ave	Manchester Ave	Same As Existing Conditions	Same As Existing Conditions	Same As Existing Conditions	Same As Existing Conditions	Same As Existing Conditions	Same As Existing Conditions	Same As Existing Conditions	Same As Existing Conditions	Same As Existing Conditions
101. Sepulveda Blvd & La Tijera Blvd	La Tijera Blvd	Same As Existing Conditions	Same As Existing Conditions	Same As Existing Conditions	Same As Existing Conditions	Same As Existing Conditions	Same As Existing Conditions	La Tijera Blvd	La Tijera Blvd	Same As Existing Conditions
102. I-405 NB Ramps & La Tijera Blvd	La Tijera Blvd	Same As Existing Conditions	Same As Existing Conditions	Same As Existing Conditions	Same As Existing Conditions	Same As Existing Conditions	Same As Existing Conditions	Same As Existing Conditions	Same As Existing Conditions	Same As Existing Conditions
103. La Tijera Blvd & I-405 SB Ramps	La Tijera Blvd	Same As Existing Conditions	Same As Existing Conditions	Same As Existing Conditions	Same As Existing Conditions	Same As Existing Conditions	Same As Existing Conditions	Same As Existing Conditions	Same As Existing Conditions	Same As Existing Conditions
104. Lincoln Bivd & LMU Dr	ン川(会 大 THI) Chu Dr Lincoln Blvd	Same As Existing Conditions	Same As Existing Conditions	Same As Existing Conditions	Same As Existing Conditions	Same As Existing Conditions	Same As Existing Conditions	Same As Existing Conditions	Same As Existing Conditions	Same As Existing Conditions
•	сисон ыч									Legend

- Signalized
  Free Flow
  Frunctional Turn Lane
  RTO Right Turn Overlap



**Intersection Lane Configurations** 

Appendix

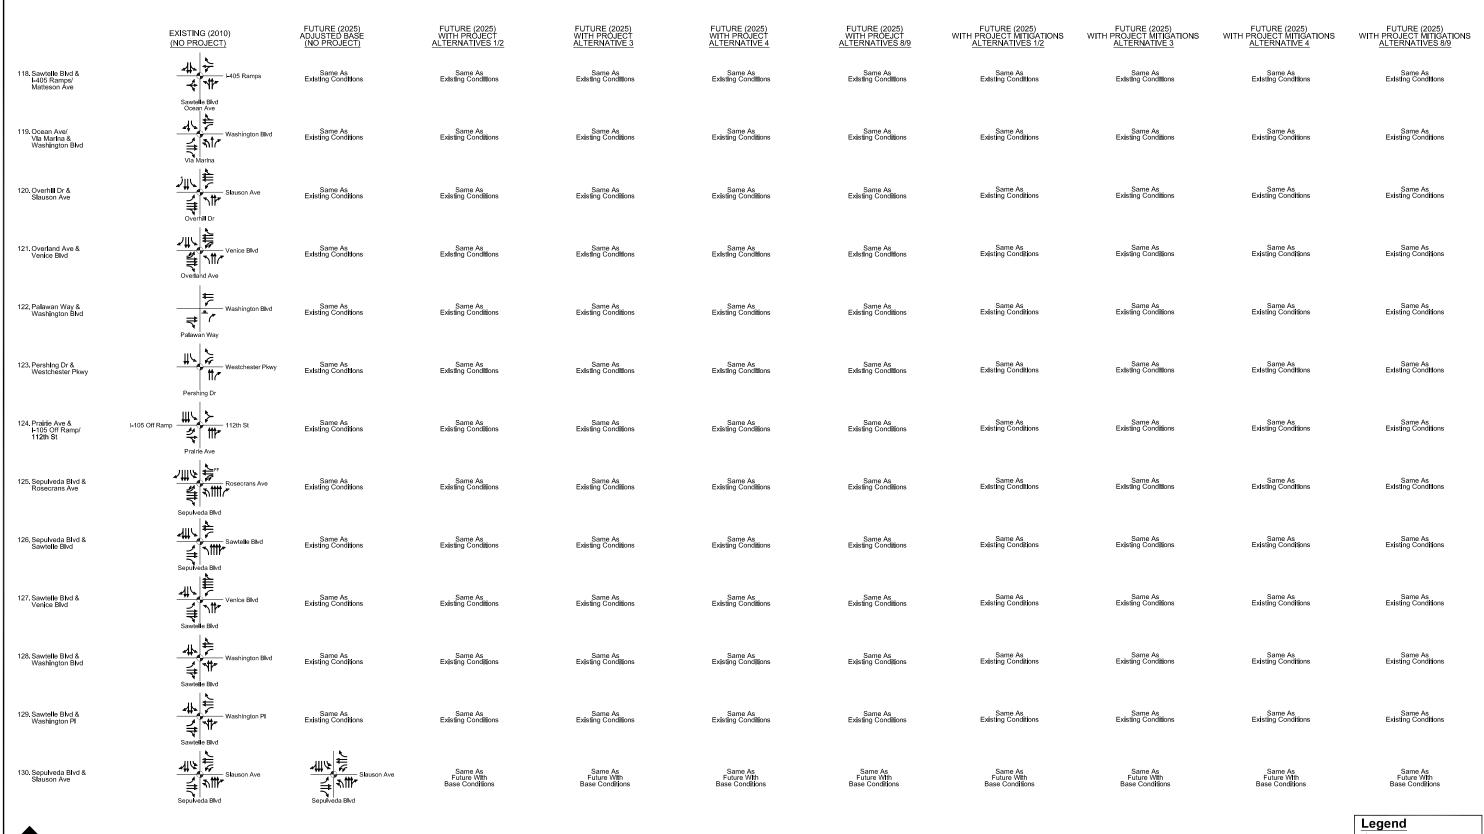

- Signalized Free Flow
- Functional Turn Lane
- Right Turn Overlap

	EXISTING (2010) (NO PROJECT)	FUTURE (2025) ADJUSTED BASE (NO PROJECT)	FUTURE (2025) WITH PROJECT ALTERNATIVES 1/2	FUTURE (2025) WITH PROJECT ALTERNATIVE 3	FUTURE (2025) WITH PROJECT ALTERNATIVE 4	FUTURE (2025) WITH PROEJCT ALTERNATIVES 8/9	FUTURE (2025) WITH PROJECT MITIGATIONS <u>ALTERNATIVES 1/2</u>	FUTURE (2025) WITH PROJECT MITIGATIONS <u>ALTERNATIVE 3</u>	FUTURE (2025) WITH PROJECT MITIGATIONS <u>ALTERNATIVE 4</u>	FUTURE (2025) WITH PROJECT MITIGATIONS <u>ALTERNATIVES 8/9</u>
131. Sepulveda Blvd &	Venice Blvd	Same As	Same As	Same As	Same As	Same As	Same As	Same As	Same As	Same As
Venice Blvd		Existing Conditions	Existing Conditions	Existing Conditions	Existing Conditions	Existing Conditions	Existing Conditions	Existing Conditions	Existing Conditions	Existing Conditions
132. Sepulveda Blvd &	Sepulveda Blvd  Washington Blvd  Sepulveda Blvd	Same As	Same As	Same As	Same As	Same As	Same As	Same As	Same As	Same As
Washington Blvd		Existing Conditions	Existing Conditions	Existing Conditions	Existing Conditions	Existing Conditions	Existing Conditions	Existing Conditions	Existing Conditions	Existing Conditions
133. Sepulveda Blvd &	Washington PI	Same As	Same As	Same As	Same As	Same As	Same As	Same As	Same As	Same As
Washington Pl		Existing Conditions	Existing Conditions	Existing Conditions	Existing Conditions	Existing Conditions	Existing Conditions	Existing Conditions	Existing Conditions	Existing Conditions
134. Sepulveda Blvd & I-405 NB Ramp/ S/O Venice Blvd	I-405 NB Ramp ————————————————————————————————————	Same As Existing Conditions	Same As Existing Conditions	Same As Existing Conditions	Same As Existing Conditions	Same As Existing Conditions	Same As Existing Conditions	Same As Existing Conditions	Same As Existing Conditions	Same As Existing Conditions
135. Sepulveda Blvd &	Westchester Pkwy Sepulveda Blvd	Same As	Same As	Same As	Same As	Same As	Same As	Same As	Same As	Same As
Westchester Pkwy		Existing Conditions	Existing Conditions	Existing Conditions	Existing Conditions	Existing Conditions	Existing Conditions	Existing Conditions	Existing Conditions	Existing Conditions
136. Sepulveda Blvd &	77th St 76th St Sepulveda Blvd	Same As	Same As	Same As	Same As	Same As	Same As	Same As	Same As	Same As
77th St/76th St		Existing Conditions	Existing Conditions	Existing Conditions	Existing Conditions	Existing Conditions	Existing Conditions	Existing Conditions	Existing Conditions	Existing Conditions
137. Sepulveda Blvd &	80th St 79th St	Same As	Same As	Same As	Same As	Same As	Same As	Same As	Same As	Same As
80th St/79th St	Sepulveda Blvd	Existing Conditions	Existing Conditions	Existing Conditions	Existing Conditions	Existing Conditions	Existing Conditions	Existing Conditions	Existing Conditions	Existing Conditions
138. Sepulveda Blvd &	83rd St	Same As	Same As	Same As	Same As	Same As	Same As	Same As	Same As	Same As
83rd St	Sepulveda Blvd	Existing Conditions	Existing Conditions	Existing Conditions	Existing Conditions	Existing Conditions	Existing Conditions	Existing Conditions	Existing Conditions	Existing Conditions
139. Sepulveda Blvd & i-105 WB Ramp N/O Imperial Hwy	FF III III III III III III III III III	Same As Existing Conditions	Same As Existing Conditions	Same As Existing Conditions	Same As Existing Conditions	Same As Existing Conditions	Same As Existing Conditions	Same As Existing Conditions	Same As Existing Conditions	Same As Existing Conditions
140. SR-90 &	Sepureug and Slauson Ave	Same As	Same As	Same As	Same As	Same As	Same As	Same As	Same As	Same As
Slauson Ave		Existing Conditions	Existing Conditions	Existing Conditions	Existing Conditions	Existing Conditions	Existing Conditions	Existing Conditions	Existing Conditions	Existing Conditions
141. Airport Bivd & 96th St	96th St	Same As Existing Conditions	Same As Existing Conditions	96th St	96th St	Same As Existing Conditions	Same As Existing Conditions	Same As Future With Alternative 3 Conditions	Same As Future With Alternative 4 Conditions	Same As Existing Conditions
142. Jenny Ave & 96th St	96th St	Same As Existing Conditions	96th St Jenny Ave	96th St Jenny Ave	96th St Jenny Ave	Jenny Ave	Same As Future With Alternative 1/2 Conditions	Same As Future With Alternative 3 Conditions	Same As Future With Alternative 4 Conditions	Same As Future With Alternative 8/9 Conditions
143. Vicksburg Ave &	96th St	Same As	Same As	Same As	Same As	Same As	96th St	Same As	Same As	96th St. Vicksburg Ave
96th St	Vicksburg Ave	Existing Conditions	Existing Conditions	Existing Conditions	Existing Conditions	Existing Conditions	Vicksburg Ave	Existing Conditions	Existing Conditions	
north										Legend  Signalized Free Flow ★ Functional Turn Lane RTO Right Turn Overlap

LAX Specific Plan Amendment Study Draft EIR

not to scale

Intersection Lane Configurations

Appendix **K2-3** Page 27

	EXISTING (2010) (NO PROJECT)	FUTURE (2025) ADJUSTED BASE (NO PROJECT)	FUTURE (2025) WITH PROJECT ALTERNATIVES 1/2	FUTURE (2025) WITH PROJECT ALTERNATIVE 3	FUTURE (2025) WITH PROJECT ALTERNATIVE 4	FUTURE (2025) WITH PROEJCT ALTERNATIVES 8/9	FUTURE (2025) WITH PROJECT MITIGATIONS ALTERNATIVES 1/2	FUTURE (2025) WITH PROJECT MITIGATIONS ALTERNATIVE 3	FUTURE (2025) WITH PROJECT MITIGATIONS ALTERNATIVE 4	FUTURE (2025) WITH PROJECT MITIGATIONS ALTERNATIVES 8/9
144. Airport Blvd &	98th St	Same As	Same As	Same As	Same As	Same As	Same As	Same As	Same As	Same As
98th St		Existing Conditions	Existing Conditions	Existing Conditions	Existing Conditions	Existing Conditions	Existing Conditions	Existing Conditions	Existing Conditions	Existing Conditions
145. Jenny Ave &	Airport Blvd  Westchester Pkwy  Jenny Ave	Same As	Same As	Same As	Same As	Same As	Same As	Same As	Same As	Same As
Westchester Pkwy		Existing Conditions	Existing Conditions	Existing Conditions	Existing Conditions	Existing Conditions	Existing Conditions	Existing Conditions	Existing Conditions	Existing Conditions
146. Sepulveda Eastway & Westchester Pkwy	Westchester Pkwy	Same As Existing Conditions	Same As Existing Conditions	Same As Existing Conditions	Same As Existing Conditions	Same As Existing Conditions	Same As Existing Conditions	Westchester Pkwy Sepulveda Eastway	Westchester Pkwy Sepulveda Eastway	Same As Existing Conditions
147. Crenshaw Blvd &	Century Blvd	Same As	Same As	Same As	Same As	Same As	Same As	Same As	Same As	Same As
Century Blvd		Existing Conditions	Existing Conditions	Existing Conditions	Existing Conditions	Existing Conditions	Existing Conditions	Existing Conditions	Existing Conditions	Existing Conditions
148.La Cienga Blvd &	Fiarview Blvd La Cienga Blvd	Same As	Same As	Same As	Same As	Same As	Same As	Same As	Same As	Same As
Fairview Blvd		Existing Conditions	Existing Conditions	Existing Conditions	Existing Conditions	Existing Conditions	Existing Conditions	Existing Conditions	Existing Conditions	Existing Conditions
149. Crenshaw Blvd &	Imperial Hwy	Same As	Same As	Same As	Same As	Same As	Same As	Same As	Same As	Same As
Imperial Hwy		Existing Conditions	Existing Conditions	Existing Conditions	Existing Conditions	Existing Conditions	Existing Conditions	Existing Conditions	Existing Conditions	Existing Conditions
150. Sepulveda Blvd &	Braddock Dr	Same As	Same As	Same As	Same As	Same As	Same As	Same As	Same As	Same As
Braddock Dr	Sepulveda Blvd	Existing Conditions	Existing Conditions	Existing Conditions	Existing Conditions	Existing Conditions	Existing Conditions	Existing Conditions	Existing Conditions	Existing Conditions
151. Buckingham Pkwy &	Slauson Ave  Buckingham Pkwy	Same As	Same As	Same As	Same As	Same As	Same As	Same As	Same As	Same As
Slauson Ave		Existing Conditions	Existing Conditions	Existing Conditions	Existing Conditions	Existing Conditions	Existing Conditions	Existing Conditions	Existing Conditions	Existing Conditions
152. Duquesne Ave &	Washington Blvd Duquesne Ave	Same As	Same As	Same As	Same As	Same As	Same As	Same As	Same As	Same As
Washington Blvd		Existing Conditions	Existing Conditions	Existing Conditions	Existing Conditions	Existing Conditions	Existing Conditions	Existing Conditions	Existing Conditions	Existing Conditions
153. Overland Ave &	Kenmore St/	Same As	Same As	Same As	Same As	Same As	Same As	Same As	Same As	Same As
Kelmore St / Ranch Rd	Ranch Rd	Existing Conditions	Existing Conditions	Existing Conditions	Existing Conditions	Existing Conditions	Existing Conditions	Existing Conditions	Existing Conditions	Existing Conditions
154. Overland Ave &	Sawtelle Blvd Overland Ave	Same As	Same As	Same As	Same As	Same As	Same As	Same As	Same As	Same As
Sawtelle Blvd		Existing Conditions	Existing Conditions	Existing Conditions	Existing Conditions	Existing Conditions	Existing Conditions	Existing Conditions	Existing Conditions	Existing Conditions
155. Overland Ave & Washington Blvd	Washington Blvd Overland Ave	Washington Blvd Overland Ave	Same As Future With Base Coniditions	Same As Future With Base Coniditions	Same As Future With Base Coniditions	Same As Future With Base Coniditions	Same As Future With Base Coniditions	Same As Future With Base Coniditions	Same As Future With Base Coniditions	Same As Future With Base Coniditions
156. Walgrove Ave	Washington Blvd	Same As	Same As	Same As	Same As	Same As	Same As	Same As	Same As	Same As
Washington Blvd		Existing Conditions	Existing Conditions	Existing Conditions	Existing Conditions	Existing Conditions	Existing Conditions	Existing Conditions	Existing Conditions	Existing Conditions
										Legend

- Legend
  Signalized
  Free Flow
  Free Flow
  Functional Turn Lane
  RTO Right Turn Overlap

	EXISTING (2010) (NO PROJECT)	FUTURE (2025) ADJUSTED BASE (NO PROJECT)	FUTURE (2025) WITH PROJECT ALTERNATIVES 1/2	FUTURE (2025) WITH PROJECT ALTERNATIVE 3	FUTURE (2025) WITH PROJECT <u>ALTERNATIVE 4</u>	FUTURE (2025) WITH PROEJCT ALTERNATIVES 8/9	FUTURE (2025) WITH PROJECT MITIGATIONS ALTERNATIVES 1/2	FUTURE (2025) WITH PROJECT MITIGATIONS <u>ALTERNATIVE 3</u>	FUTURE (2025) WITH PROJECT MITIGATIONS <u>ALTERNATIVE 4</u>	FUTURE (2025) WITH PROJECT MITIGATIONS <u>ALTERNATIVES 8/9</u>
157.La Clenga Blvd 104th St	104th St La Cienga Blvd	Same As Existing Conditions	Same As Existing Conditions	104th St	Same As Existing Conditions	Same As Existing Conditions	Same As Existing Conditions	Same As Future With Alternative 3 Conditions	Same As Existing Conditions	Same As Extstting Conditions
158. Vista Del Mar &	Waterview St	Same As	Same As	Same As	Same As	Same As	Same As	Same As	Same As	Same As
Waterview St		Existing Conditions	Existing Conditions	Existing Conditions	Existing Conditions	Existing Conditions	Existing Conditions	Existing Conditions	Existing Conditions	Existing Conditions
159. Hindry Ave Manchester Blvd	Manchester Blvd Hindry Ave	Same As Existing Conditions	Same As Existing Conditions	Same As Existing Conditions	Same As Existing Conditions	Same As Existing Conditions	Manchester Blvd	Manchester Blv	d Manchester Bh	Manchester Blvd
160. Lincoln Blvd &	Rose Ave	Same As	Same As	Same As	Same As	Same As	Same As	Same As	Same As	Same As
Rose Ave		Existing Conditions	Existing Conditions	Existing Conditions	Existing Conditions	Existing Conditions	Existing Conditions	Existing Conditions	Existing Conditions	Existing Conditions
161. Western Ave &	Century Blvd Western Ave	Same As	Same As	Same As	Same As	Same As	Same As	Same As	Same As	Same As
Century Blvd		Existing Conditions	Existing Conditions	Existing Conditions	Existing Conditions	Existing Conditions	Existing Conditions	Existing Conditions	Existing Conditions	Existing Conditions
162. Sepulveda Blvd & Manhattan Beach Blvd	Manhattan Beach Bhyd Sepulveda Bhyd	Same As Existing Conditions	Same As Existing Conditions	Same As Existing Conditions	Same As Existing Conditions	Same As Existing Conditions	Same As Existing Conditions	Same As Existing Conditions	Same As Existing Conditions	Same As Existing Conditions
163.La Cienga Blvd & Jefferson Blvd	Jefferson Blvd	La Clenga Blvd	Same As Future With Base Conditions	Same As Future With Base Conditions	Same As Future With Base Conditions	Same As Future With Base Conditions	Same As Future With Base Conditions	Same As Future With Base Conditions	Same As Future With Base Conditions	Same As Future With Base Conditions
164. Crenshaw Blvd &	Manchester Blvd Crenshaw Blvd	Same As	Same As	Same As	Same As	Same As	Same As	Same As	Same As	Same As
Manchester Blvd		Existing Conditions	Existing Cond <b>iti</b> ons	Existing Conditions	Existing Conditions	Existing Conditions	Existing Conditions	Existing Conditions	Existing Conditions	Existing Conditions
165. La Cienega Blvd &	Rodeo Rd  La Clenega Blvd	Same As	Same As	Same As	Same As	Same As	Same As	Same As	Same As	Same As
Rodeo Rd		Existing Conditions	Existing Conditions	Existing Conditions	Existing Conditions	Existing Conditions	Existing Conditions	Existing Conditions	Existing Conditions	Existing Conditions
166. La Brea Ave &	Rodeo Rd	Same As	Same As	Same As	Same As	Same As	Same As	Same As	Same As	Same As
Rodeo Rd		Existing Conditions	Existing Conditions	Existing Conditions	Existing Conditions	Existing Conditions	Existing Conditions	Existing Conditions	Existing Conditions	Existing Conditions
167. La Brea Ave &	Jefferson Blvd	Same As	Same As	Same As	Same As	Same As	Same As	Same As	Same As	Same As
Jefferson Blvd		Existing Conditions	Existing Conditions	Existing Conditions	Existing Conditions	Existing Conditions	Existing Conditions	Existing Conditions	Existing Conditions	Existing Conditions
168. Crenshaw Blvd &	Crenshaw Blud	Same As	Same As	Same As	Same As	Same As	Same As	Same As	Same As	Same As
La Cienega Blvd		Existing Conditions	Existing Conditions	Existing Conditions	Existing Conditions	Existing Conditions	Existing Conditions	Existing Conditions	Existing Conditions	Existing Conditions
169. Crenshaw Blvd & La Cienega Blvd	∠##↓ ‡ ↓ ### Crenshaw Blvd	Same As Existing Conditions	Same As Existing Conditions	Same As Existing Conditions	Same As Existing Conditions	Same As Existing Conditions	Crenshaw Blvd	Crenshaw Blvd	Crenshaw Blvd	会 でCrenshaw Blvd
†									-	Legend  Signalized Free Flow Functional Turn La

- \* Functional Turn Lane RTO Right Turn Overlap

	EXISTING (2010) (NO PROJECT)	FUTURE (2025) ADJUSTED BASE (NO PROJECT)	FUTURE (2025) WITH PROJECT ALTERNATIVES 1/2	FUTURE (2025) WITH PROJECT ALTERNATIVE 3	FUTURE (2025) WITH PROJECT ALTERNATIVE 4	FUTURE (2025) WITH PROEJCT ALTERNATIVES 8/9	FUTURE (2025) WITH PROJECT MITIGATIONS ALTERNATIVES 1/2	FUTURE (2025) WITH PROJECT MITIGATIONS <u>ALTERNATIVE 3</u>	FUTURE (2025) WITH PROJECT MITIGATIONS <u>ALTERNATIVE 4</u>	FUTURE (2025) WITH PROJECT MITIGATIONS ALTERNATIVES 8/9
170.110 Fwy NB on/off Ramps & Manchester Blvd	Manchester Blvo		Same As Existing Conditions	Same As Existing Conditions	Same As Existing Conditions	Same As Existing Conditions	Same As Existing Conditions	Same As Existing Conditions	Same As Existing Conditions	Same As Existing Conditions
171.Western Ave &	Florence Ave Western Ave	Same As	Same As	Same As	Same As	Same As	Same As	Same As	Same As	Same As
Florence Ave		Existing Conditions	Existing Conditions	Existing Conditions	Existing Conditions	Existing Conditions	Existing Conditions	Existing Conditions	Existing Conditions	Existing Conditions
172. Western Ave &	Manchester Ave	Same As	Same As	Same As	Same As	Same As	Same As	Same As	Same As	Same As
Manchester Ave		Existing Conditions	Existing Conditions	Existing Conditions	Existing Conditions	Existing Conditions	Existing Conditions	Existing Conditions	Existing Conditions	Existing Conditions
173. Western Ave &	Imperial Hwy	Same As	Same As	Same As	Same As	Same As	Same As	Same As	Same As	Same As
Imperial Hwy		Existing Conditions	Existing Condi <b>ti</b> ons	Existing Conditions	ExIsting Conditions	Extsting Conditions	Existing Conditions	Existing Conditions	Existing Conditions	Existing Conditions
174, Vermont Ave &	Florence Ave	Same As	Same As	Same As	Same As	Same As	Same As	Same As	Same As	Same As
Florence Ave		Existing Conditions	Existing Conditions	Existing Conditions	Existing Conditions	Existing Conditions	Existing Conditions	Existing Conditions	Existing Conditions	Existing Conditions
175. Vermont Ave &	Manchester Ave	Same As	Same As	Same As	Same As	Same As	Same As	Same As	Same As	Same As
Manchester Ave		Existing Conditions	Existing Conditions	Existing Conditions	Existing Conditions	Existing Conditions	Existing Conditions	Existing Conditions	Existing Conditions	Existing Conditions
176. Vermont Ave &	Century Blvd	Same As	Same As	Same As	Same As	Same As	Same As	Same As	Same As	Same As
Century Blvd		Existing Conditions	Existing Conditions	Existing Conditions	Existing Conditions	Existing Conditions	Existing Conditions	Existing Conditions	Existing Conditions	Existing Conditions
177. Vermont Ave &	Imperial Hwy	Same As	Same As	Same As	Same As	Same As	Same As	Same As	Same As	Same As
Imperial Hwy		Existing Conditions	Existing Conditions	Existing Conditions	Existing Conditions	Existing Conditions	Existing Conditions	Existing Conditions	Existing Conditions	Existing Conditions
178. Figueroa St &	Florence Ave	Same As	Same As	Same As	Same As	Same As	Same As	Same As	Same As	Same As
Florence Ave		Existing Conditions	Existing Conditions	Existing Conditions	Existing Conditions	Existing Conditions	Existing Conditions	Existing Conditions	Existing Conditions	Existing Conditions
179. Figueroa St & Manchester Ave	Manchester Ave		Same As Existing Conditions	Same As Existing Conditions	Same As Existing Conditions	Same As Existing Conditions	Same As Existing Conditions	Same As Existing Conditions	Same As Existing Conditions	Same As Existing Conditions
180. Figueroa St &	Century Blvd	Same As	Same As	Same As	Same As	Same As	Same As	Same As	Same As	Same As
Century Blvd		Existing Conditions	Existing Conditions	Existing Conditions	Existing Condi <b>ti</b> ons	Existing Conditions	Existing Conditions	Existing Conditions	Existing Conditions	Existing Conditions
181.Figueroa St &	Imperial Hwy	Same As	Same As	Same As	Same As	Same As	Same As	Same As	Same As	Same As
Imperial Hwy		Existing Conditions	Existing Conditions	Existing Conditions	Existing Conditions	Existing Conditions	Existing Conditions	Existing Conditions	Existing Conditions	Existing Conditions
182. Inglewood Ave &	Rosecrans Ave	Same As	Same As	Same As	Same As	Same As	Same As	Same As	Same As	Same As
Rosecrans Ave		Extstlng Conditions	Existing Condi <b>ti</b> ons	Existing Conditions	Existing Conditions	Extstlng Conditions	Existing Conditions	Existing Conditions	Existing Conditions	Existing Conditions
	Inglewood Ave									Legend

Signalized
Free Flow
Frunctional Turn Lane
RTO Right Turn Overlap

Intersection Lane Configurations

	EXISTING (2010) (NO PROJECT)	FUTURE (2025) ADJUSTED BASE (NO PROJECT)	FUTURE (2025) WITH PROJECT ALTERNATIVES 1/2	FUTURE (2025) WITH PROJECT ALTERNATIVE 3	FUTURE (2025) WITH PROJECT ALTERNATIVE 4	FUTURE (2025) WITH PROEJCT ALTERNATIVES 8/9	FUTURE (2025) WITH PROJECT MITIGATIONS <u>ALTERNATIVES 1/2</u>	FUTURE (2025) WITH PROJECT MITIGATIONS <u>ALTERNATIVE 3</u>	FUTURE (2025) WITH PROJECT MITIGATIONS <u>ALTERNATIVE 4</u>	FUTURE (2025) WITH PROJECT MITIGATIONS <u>ALTERNATIVES 8/9</u>
183. Hawthorne Blvd &	Rosecrans Ave	e Same As	Same As	Same As	Same As	Same As	Same As	Same As	Same As	Same As
Rosecrans Ave		Existing Conditions	Existing Conditions	Existing Conditions	Existing Conditions	Existing Conditions	Existing Conditions	Existing Conditions	Existing Conditions	Existing Conditions
184. Prairie Ave &	Rosecrans Ave	Same As	Same As	Same As	Same As	Same As	Same As	Same As	Same As	Same As
Rosecrans Ave		Existing Conditions	Existing Conditions	Existing Conditions	Existing Conditions	Existing Conditions	Existing Conditions	Existing Conditions	Existing Conditions	Existing Conditions
185. Crenshaw Blvd &	Rosecrans Ave	Same As	Same As	Same As	Same As	Same As	Same As	Same As	Same As	Same As
Rosecrans Ave		Existing Conditions	Existing Conditions	Existing Conditions	Existing Conditions	Existing Conditions	Existing Conditions	Existing Conditions	Existing Conditions	Existing Conditions
186. Western Ave &	AL Rosecrans ave	Same As	Same As	Same As	Same As	Same As	Same As	Same As	Same As	Same As
Rosecrans Ave		Existing Conditions	Existing Conditions	Existing Conditions	Existing Conditions	Existing Conditions	Existing Conditions	Existing Conditions	Existing Conditions	Existing Conditions
187. Vermont Ave &	Rosecrans Ave	Same As	Same As	Same As	Same As	Same As	Same As	Same As	Same As	Same As
Rosecrans Ave		Existing Conditions	Existing Conditions	Existing Conditions	Existing Conditions	Existing Conditions	Existing Conditions	Existing Conditions	Existing Conditions	Existing Conditions
188. Prairle Ave &	El Segundo BN	Same As	Same As	Same As	Same As	Same As	Same As	Same As	Same As	Same As
El Segundo Blvd		Existing Conditions	Existing Conditions	Existing Conditions	Existing Conditions	Existing Conditions	Existing Conditions	Existing Conditions	Existing Conditions	Existing Conditions
189, Crenshaw Blvd &	El Segundo Bh	Same As	Same As	Same As	Same As	Same As	Same As	Same As	Same As	Same As
El Segundo Blvd		Existing Conditions	Existing Conditions	Existing Conditions	Existing Conditions	Existing Conditions	Existing Conditions	Existing Conditions	Existing Conditions	Existing Conditions
190. Western Blvd & El Segundo Blvd	El Segundo Bh	Same As Existing Conditions	Same As Existing Conditions	Same As Existing Conditions	Same As Existing Conditions	Same As Existing Conditions	Same As Existing Conditions	Same As Existing Conditions	Same As Existing Conditions	Same As Existing Conditions
191, Vermont Ave &	Western Blvd  FI Segundo Blv  Vermont Ave	Same As	Same As	Same As	Same As	Same As	Same As	Same As	Same As	Same As
El Segundo Blvd		vd Existing Conditions	Existing Conditions	Existing Conditions	Existing Conditions	Existing Conditions	Existing Conditions	Existing Conditions	Existing Conditions	Existing Conditions
192. Avlation Blvd &	Artesia Blvd Aviation Blvd	Same As	Same As	Same As	Same As	Same As	Same As	Same As	Same As	Same As
Artesia Blvd		Existing Conditions	Existing Conditions	Existing Conditions	Existing Conditions	Existing Conditions	Existing Conditions	Existing Conditions	Existing Conditions	Existing Conditions
193. Aviation Blvd &	Aviation Blvd	Same As	Same As	Same As	Same As	Same As	Same As	Same As	Same As	Same As
Manhattan Beach Blvd		Existing Conditions	Existing Conditions	Existing Conditions	Existing Conditions	Existing Conditions	Existing Conditions	Existing Conditions	Existing Conditions	Existing Conditions
194. Sepulveda Blvd &	Palms Blvd Sepulveda Blvd	Same As	Same As	Same As	Same As	Same As	Same As	Same As	Same As	Same As
Palms Blvd		Existing Conditions	Existing Conditions	Existing Conditions	Existing Conditions	Existing Conditions	Existing Conditions	Existing Conditions	Existing Conditions	Existing Conditions
195. Sawtelle Blvd &	Palms Blvd Sawtelle Blvd	Same As	Same As	Same As	Same As	Same As	Same As	Same As	Same As	Same As
Palms Blvd		Existing Conditions	Existing Conditions	Existing Conditions	Existing Conditions	Existing Conditions	Existing Conditions	Existing Conditions	Existing Conditions	Existing Conditions
	заучене віч									Legend

Signalized
Free Flow
Frunctional Turn Lane
RTO Right Turn Overlap

	EXISTING (2010) (NO PROJECT)	FUTURE (2025) ADJUSTED BASE (NO PROJECT)	FUTURE (2025) WITH PROJECT ALTERNATIVES 1/2	FUTURE (2025) WITH PROJECT ALTERNATIVE 3	FUTURE (2025) WITH PROJECT ALTERNATIVE 4	FUTURE (2025) WITH PROEJCT ALTERNATIVES 8/9	FUTURE (2025) WITH PROJECT MITIGATIONS ALTERNATIVES 1/2	FUTURE (2025) WITH PROJECT MITIGATIONS ALTERNATIVE 3	FUTURE (2025) WITH PROJECT MITIGATIONS ALTERNATIVE 4	FUTURE (2025) WITH PROJECT MITIGATIONS <u>ALTERNATIVES 8/9</u>
196. Prairle Ave &	Florence Ave	Same As	Same As	Same As	Same As	Same As	Same As	Same As	Same As	Same As
Florence Ave		Existing Conditions	Extsting Conditions	Existing Conditions	Existing Conditions	Existing Conditions	Existing Conditions	Existing Conditions	Existing Conditions	Existing Conditions
197. Prairle Ave & Lennox Blvd	Lennox Blvd Prairie Ave	Same As Existing Conditions	Same As Existing Conditions	Same As Existing Conditions	Same As Existing Conditions	Same As Existing Conditions	Lennox Blvd Prairie Ave	Lennox Blvd Prairie Ave	Lennox Blvd Prairie Ave	Lennox Blvd Prairie Ave
198. Flower St &	Florence Ave	Same As	Same As	Same As	Same As	Same As	Same As	Same As	Same As	Same As
Florence Ave		Existing Conditions	Existing Conditions	Existing Conditions	Existing Conditions	Existing Conditions	Existing Conditions	Existing Conditions	Existing Conditions	Existing Conditions
199. Grand Ave &	Florence Ave	Same As	Same As	Same As	Same As	Same As	Same As	Same As	Same As	Same As
Florence Ave		Existing Conditions	Existing Conditions	Existing Conditions	Existing Conditions	Existing Conditions	Existing Conditions	Existing Conditions	Existing Conditions	Existing Conditions
200.110 Fwy SB on/off Ramps &	Manchester Blvd	Same As	Same As	Same As	Same As	Same As	Same As	Same As	Same As	Same As
Manchester Blvd		Existing Conditions	Existing Conditions	Existing Conditions	Existing Conditions	Existing Conditions	Existing Conditions	Existing Conditions	Existing Conditions	Existing Conditions

